
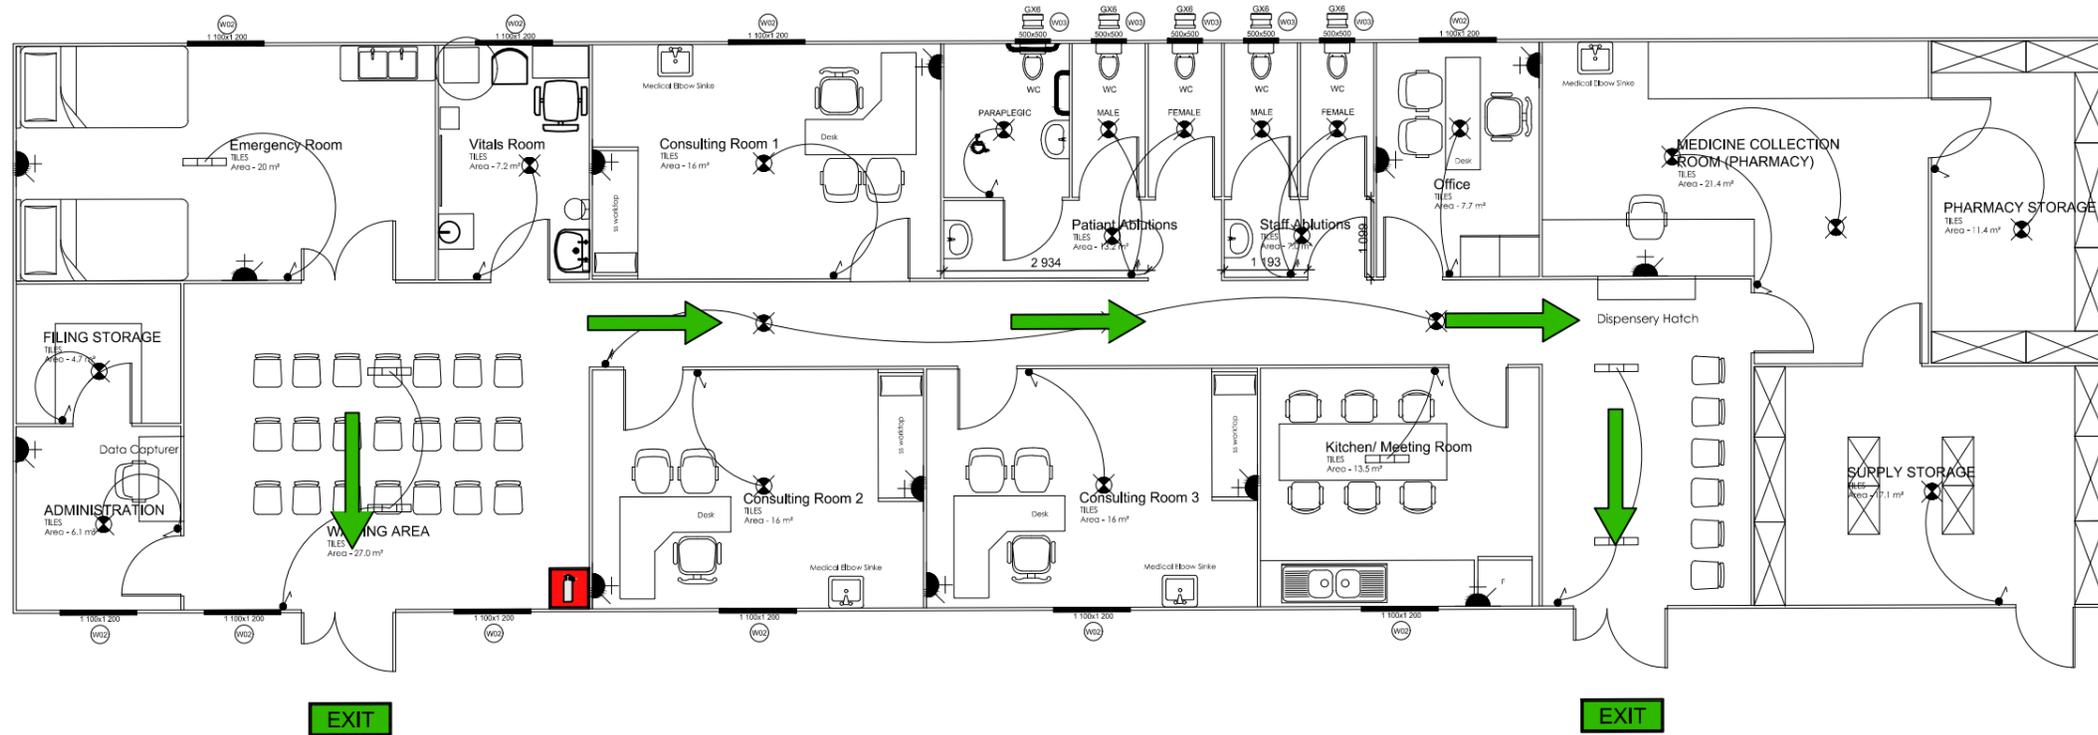


FIRE EXIT

NOTES:

1. All electrical appliances to be according to the manufacturers design.
2. Loose Furniture and Electrical appliances shown for illustration purposes only.

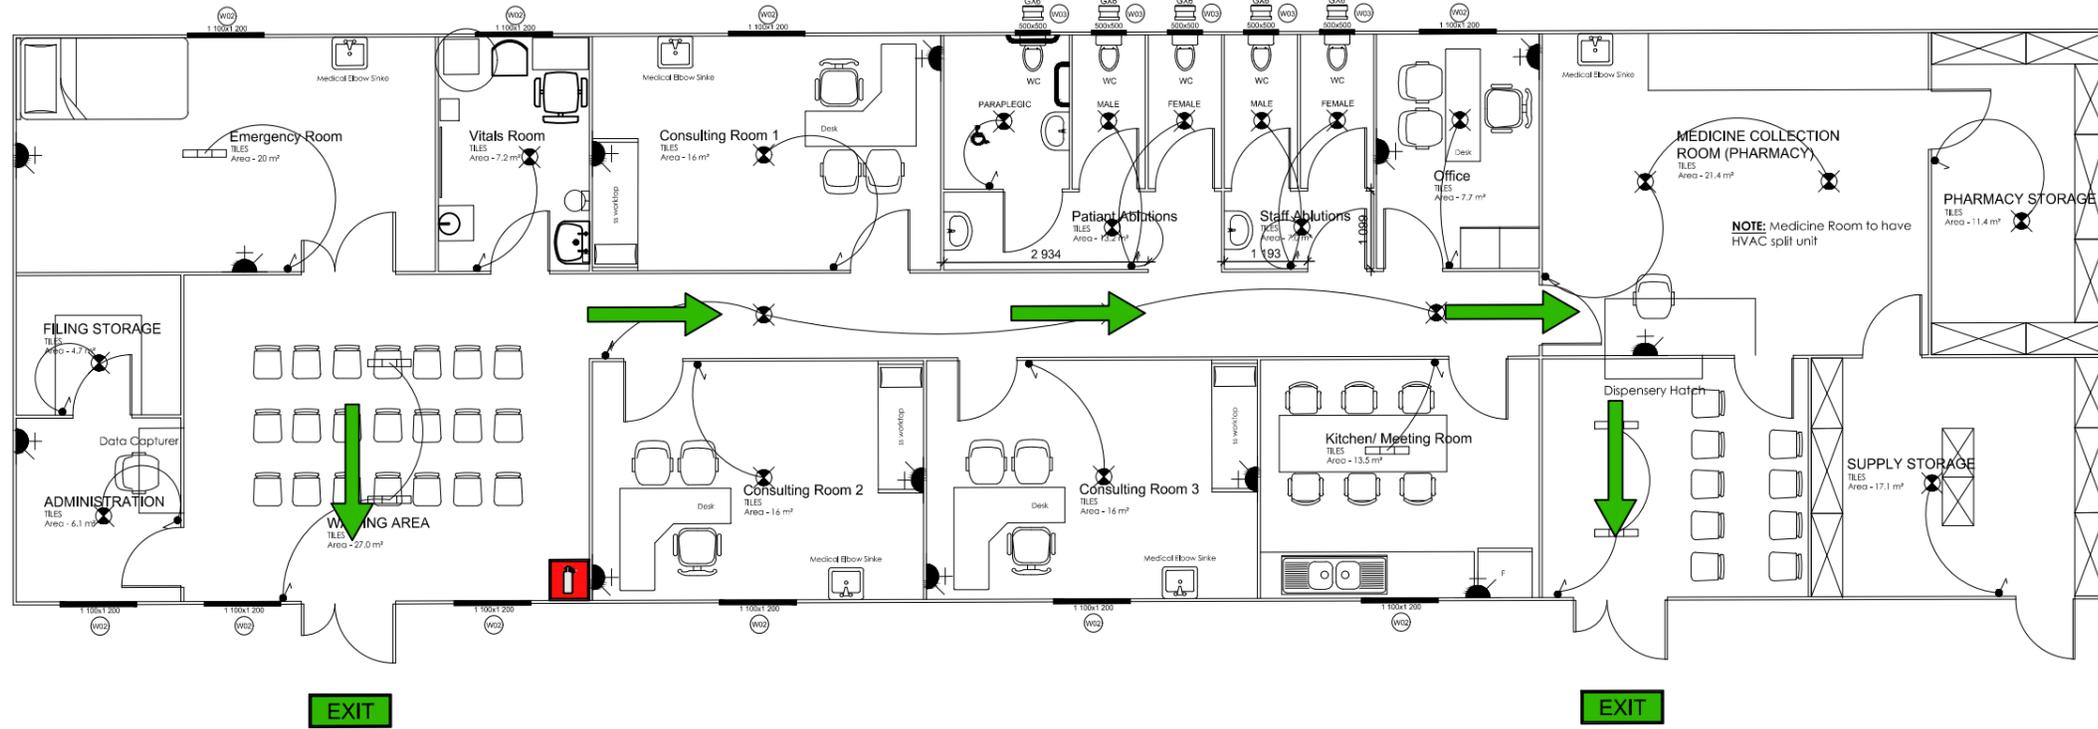

Clinic Floor Plan

SCALE 1:100

AREA 243.0 m²

STAMP

COPY RIGHTS RESERVED

NOTE:

1. This drawing may not be scaled. Only figured dimensions and levels may be used.
2. All Dimensions and levels to be checked on site before commencement of work.
3. Refer any discrepancies to the Architect immediately.
4. All work to be carried out in accordance with local authority requirements, National Building Regulations, and relevant S.A.B.S. standards.

Revisions:

Revision no.:	Date:	Description:	Checked By:

Project Leader: Khaya Buthelezi

Drawn By: Sihle Ntsele

District: Zululand

Project Title:

PROPOSED NEW PARKHOME FOR KWAGWEBU CLINIC, VRYHEID

Drawing Description: Fire Exit Floor Plans



PROJ. No.:

Scale: As Shown

Page Size: A3

Drawing Number: VRY-KGC-17/03

Date: MARCH 2023

Page no.: 05

35 HYSLOP ROAD TOWNHILL
OFFICE PARK, BLOCK 1
PIETERMARITZBURG
3201