

Notes

SIGNATURES: DEPT OF HEALTH

DISTRICT MANAGER

DATE

AREA MANAGER

DATE

CLINIC MANAGER

DATE

Stamped by Plans Approval Committee

Revisions			
Rev no	Date	Description	Rev by

Checked by Consultant

Name

Signature

Date

Checked by Project Leader

Name


Signature

Date

Consultant



3 PARK CLOSE | HILLCREST | 3610
TEL 031 765 5996 | CELL 082 496 3518
EMAIL: dtefer@inclinearchitects.co.za

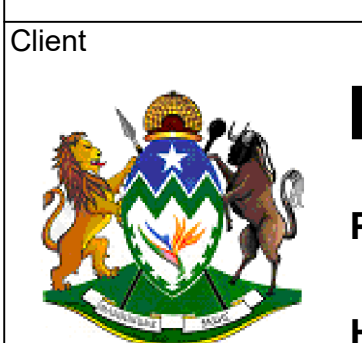

KZN Health

PROVINCE OF KWAZULU-NATAL

HEAD: HEALTH

Project
THULASIZWE CLINIC
ZNB 1009 / 2021-H

Drawing description

GROUND FLOOR PLAN

Drawn
DRO

Date
15/08/2024

Scales/
1:100

Consultant Drawing number

101 - GROUND FLR. PLAN

DOH Drawing number


101 - GROUND FLR. PLAN

Revision

0

Revision

00

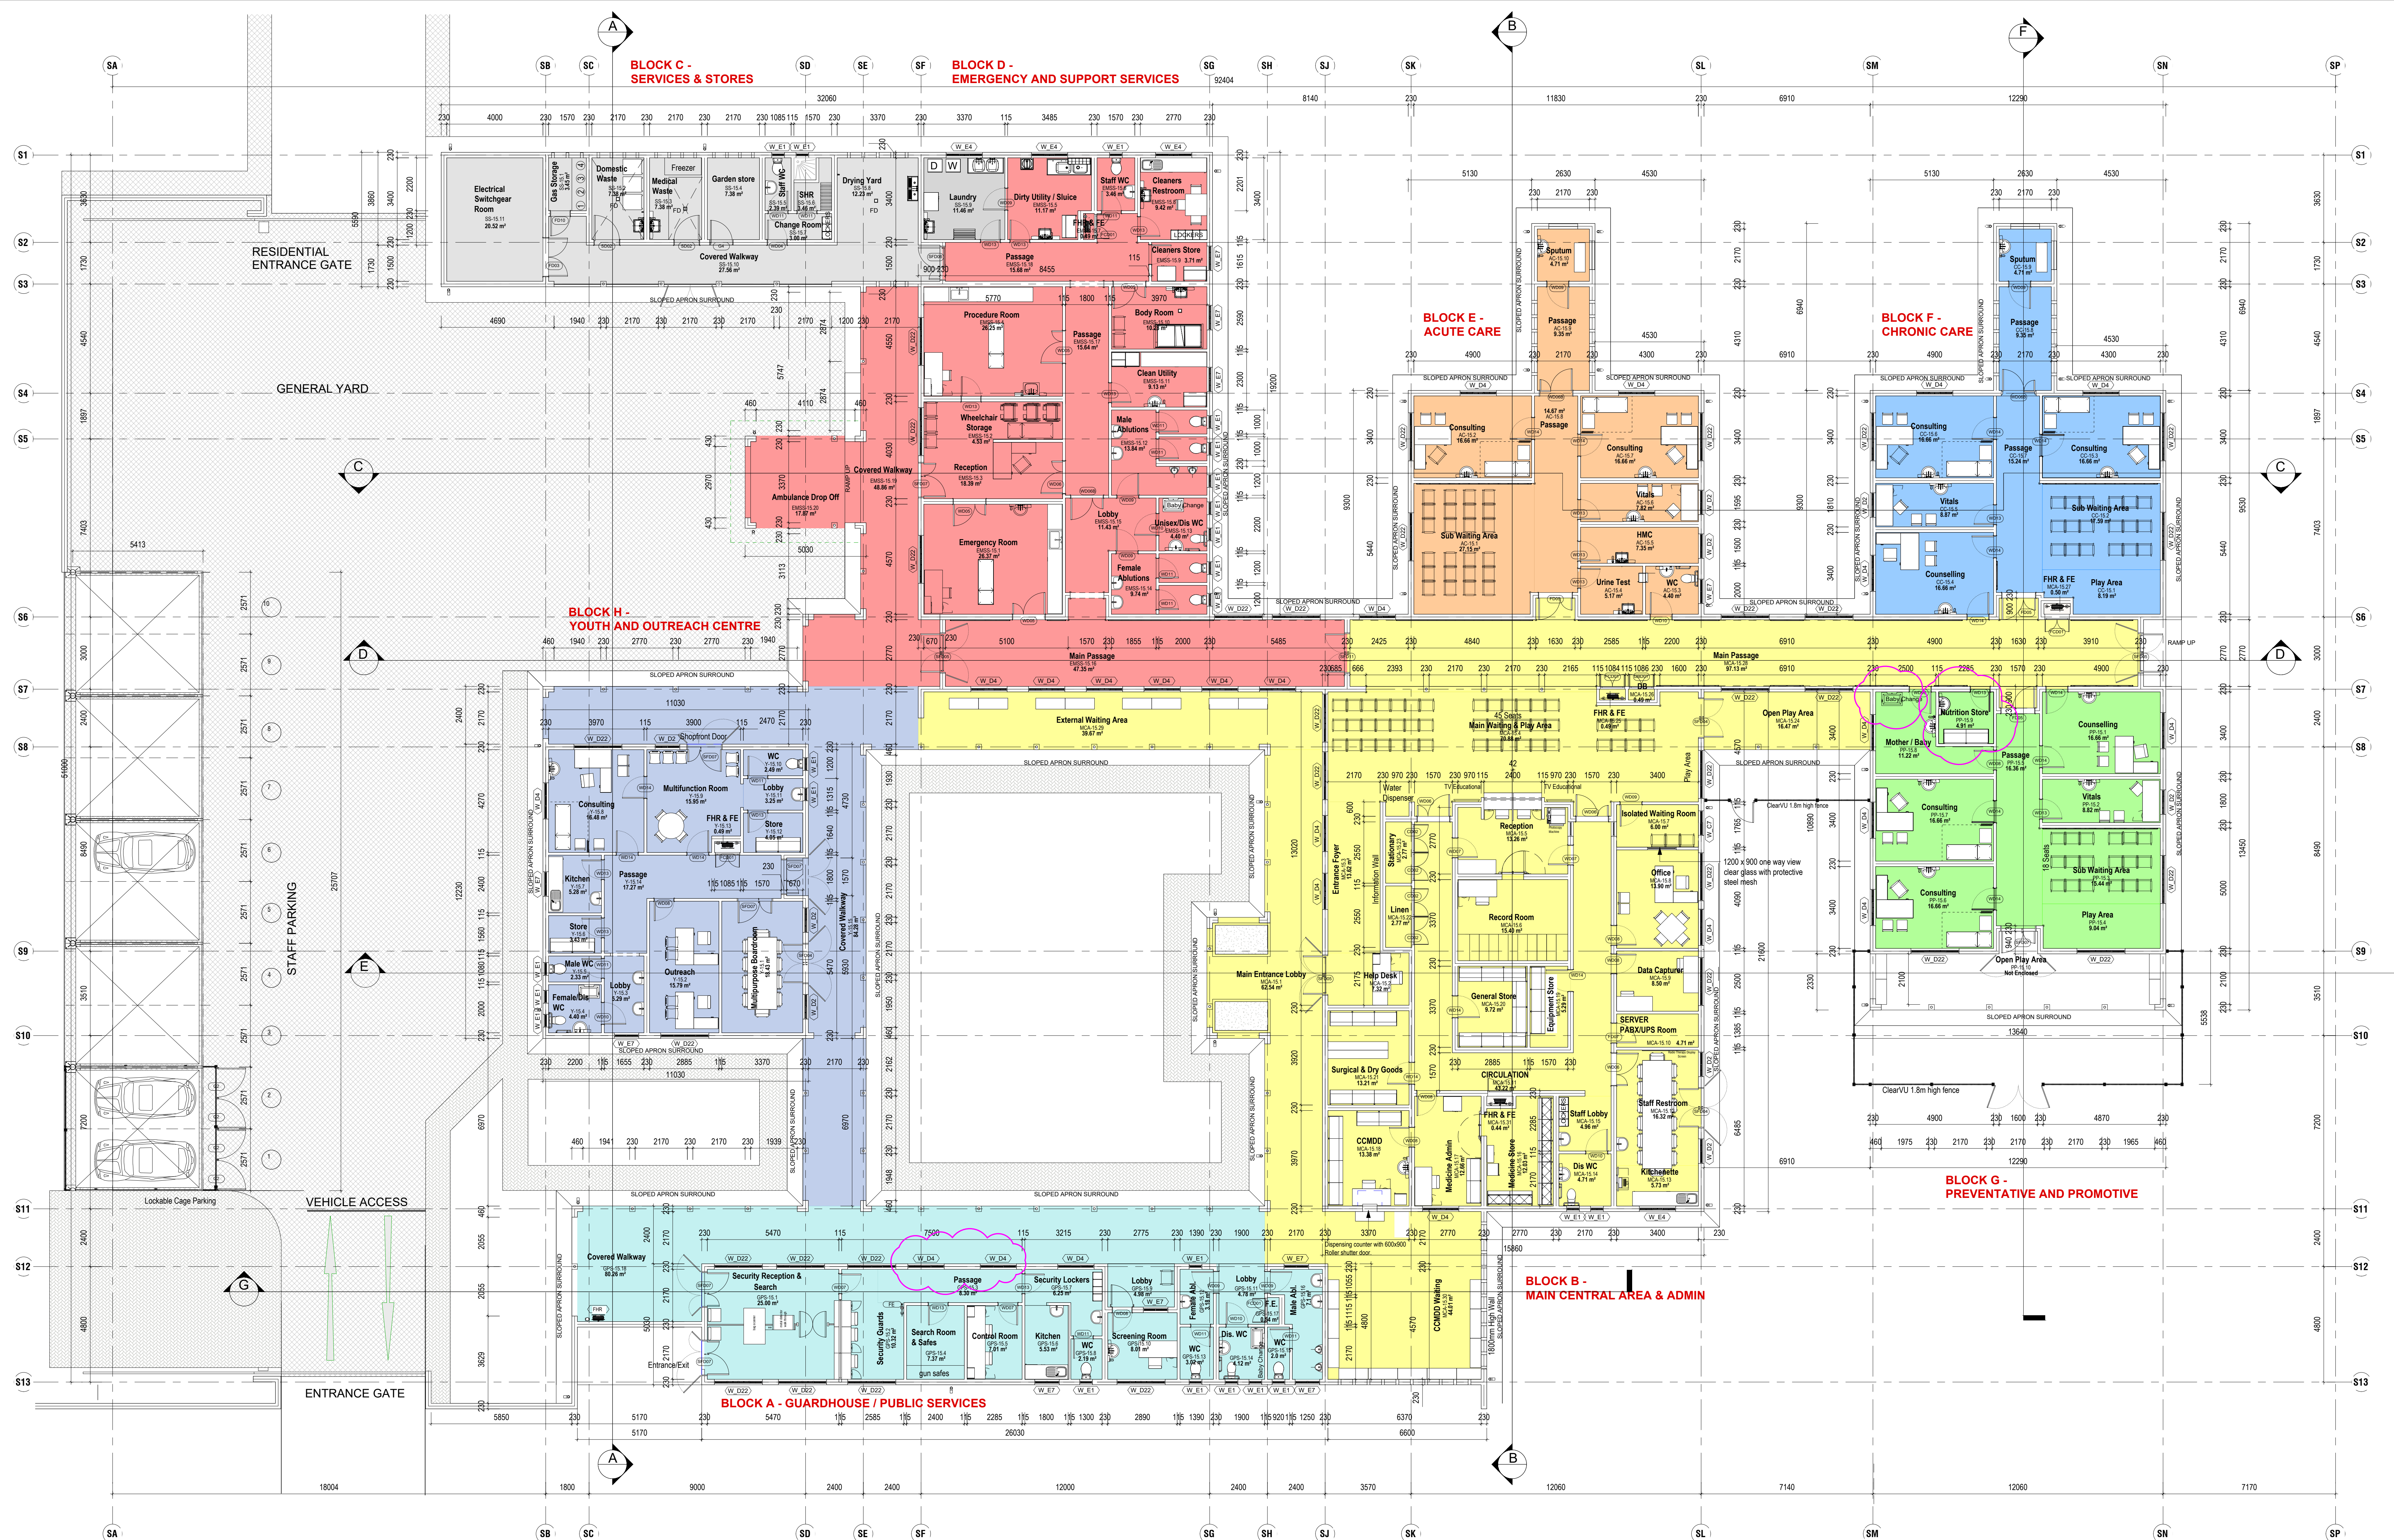

Room Schedule Clinic			
Department	Number	Name	Area
ACUTE CARE	AC-15.1	Sub Waiting Area	27.15 m²
ACUTE CARE	AC-15.2	Consulting	18.80 m²
ACUTE CARE	AC-15.3	WC	4.40 m²
ACUTE CARE	AC-15.4	Urine Test	5.17 m²
ACUTE CARE	AC-15.5	HMC	7.35 m²
ACUTE CARE	AC-15.6	Vitals	7.82 m²
ACUTE CARE	AC-15.7	Counseling	16.66 m²
ACUTE CARE	AC-15.8	Passage	14.67 m²
ACUTE CARE	AC-15.9	Station	3.20 m²
ACUTE CARE	AC-15.10	Spoutum	4.71 m²
CHRONIC CARE	CC-15.1	Play Area	8.19 m²
CHRONIC CARE	CC-15.2	Sub Waiting Area	17.59 m²
CHRONIC CARE	CC-15.3	Consulting	16.66 m²
CHRONIC CARE	CC-15.4	Counseling	16.66 m²
CHRONIC CARE	CC-15.5	Vitals	8.81 m²
CHRONIC CARE	CC-15.6	Counseling	16.66 m²
CHRONIC CARE	CC-15.7	Passage	15.24 m²
CHRONIC CARE	CC-15.8	Station	3.20 m²
CHRONIC CARE	CC-15.9	Spoutum	4.71 m²
CHRONIC CARE	CC-15.10	Spoutum	113.93 m²

Room Schedule Clinic			
Department	Number	Name	Area
EMERGENCY & SUPPORT SERVICES	EMSS-15.1	Emergency Room	26.37 m²
EMERGENCY & SUPPORT SERVICES	EMSS-15.2	Wheelchair Storage	4.33 m²
EMERGENCY & SUPPORT SERVICES	EMSS-15.3	Reception	18.29 m²
EMERGENCY & SUPPORT SERVICES	EMSS-15.4	Procedure Room	26.37 m²
EMERGENCY & SUPPORT SERVICES	EMSS-15.5	Dirty Utility / Stairs	11.17 m²
EMERGENCY & SUPPORT SERVICES	EMSS-15.6	Staff WC	3.46 m²
EMERGENCY & SUPPORT SERVICES	EMSS-15.7	FHR & FE	0.49 m²
EMERGENCY & SUPPORT SERVICES	EMSS-15.8	Chambers Restroom	9.47 m²
EMERGENCY & SUPPORT SERVICES	EMSS-15.9	Chambers Store	3.17 m²
EMERGENCY & SUPPORT SERVICES	EMSS-15.10	Body Room	10.39 m²
EMERGENCY & SUPPORT SERVICES	EMSS-15.11	Change Room	9.31 m²
EMERGENCY & SUPPORT SERVICES	EMSS-15.12	Male Ablutions	13.84 m²
EMERGENCY & SUPPORT SERVICES	EMSS-15.13	Unisex WC	4.40 m²
EMERGENCY & SUPPORT SERVICES	EMSS-15.14	Female Ablutions	9.11 m²
EMERGENCY & SUPPORT SERVICES	EMSS-15.15	Lobby	13.03 m²
EMERGENCY & SUPPORT SERVICES	EMSS-15.16	Passage	47.17 m²
EMERGENCY & SUPPORT SERVICES	EMSS-15.17	Passage	13.96 m²
EMERGENCY & SUPPORT SERVICES	EMSS-15.18	Passage	15.69 m²
EMERGENCY & SUPPORT SERVICES	EMSS-15.19	Covered Walkway	48.66 m²
EMERGENCY & SUPPORT SERVICES	EMSS-15.20	Ambulance Drop Off	17.87 m²
EMERGENCY & SUPPORT SERVICES	EMSS-15.21	Spoutum	307.83 m²

Room Schedule Clinic			
Department	Number	Name	Area
EXTERNAL SERVICES	SS-15.1	Gas Storage	5.73 m²
EXTERNAL SERVICES	SS-15.2	Domestic Waste	7.38 m²
EXTERNAL SERVICES	SS-15.3	Medical Waste	13.38 m²
EXTERNAL SERVICES	SS-15.4	Garden store	7.38 m²
EXTERNAL SERVICES	SS-15.5	Staff WC	2.39 m²
EXTERNAL SERVICES	SS-15.6	Staff WC	2.46 m²
EXTERNAL SERVICES	SS-15.7	Change Room	3.00 m²
EXTERNAL SERVICES	SS-15.8	Drying Yard	12.23 m²
EXTERNAL SERVICES	SS-15.9	Laundry	11.46 m²
EXTERNAL SERVICES	SS-15.10	Covered Walkway	27.56 m²
EXTERNAL SERVICES	SS-15.11	Switchgear Room	106.20 m²
GUARDHOUSE / PUBLIC SERVICES	GPS-15.1	Security Reception & Search	25.00 m²
GUARDHOUSE / PUBLIC SERVICES	GPS-15.2	Security Guards	10.30 m²
GUARDHOUSE / PUBLIC SERVICES	GPS-15.3	Passage	15.30 m²
GUARDHOUSE / PUBLIC SERVICES	GPS-15.4	Search Room & Sales	7.37 m²
GUARDHOUSE / PUBLIC SERVICES	GPS-15.5	Control Room	7.01 m²
GUARDHOUSE / PUBLIC SERVICES	GPS-15.6	Kitchen	5.53 m²
GUARDHOUSE / PUBLIC SERVICES	GPS-15.7	Security Lockers	6.25 m²
GUARDHOUSE / PUBLIC SERVICES	GPS-15.8	WC	4.96 m²
GUARDHOUSE / PUBLIC SERVICES	GPS-15.9	Lobby	4.96 m²
GUARDHOUSE / PUBLIC SERVICES	GPS-15.10	Screening Room	6.01 m²
GUARDHOUSE / PUBLIC SERVICES	GPS-15.11	Lobby	4.79 m²
GUARDHOUSE / PUBLIC SERVICES	GPS-15.12	Female Ablutions	3.18 m²
GUARDHOUSE / PUBLIC SERVICES	GPS-15.13	WC	2.80 m²
GUARDHOUSE / PUBLIC SERVICES	GPS-15.14	Unisex WC	4.12 m²
GUARDHOUSE / PUBLIC SERVICES	GPS-15.15	WC	2.2 m²
GUARDHOUSE / PUBLIC SERVICES	GPS-15.16	Male Ablutions	17.7 m²
GUARDHOUSE / PUBLIC SERVICES	GPS-15.17	F.E	0.54 m²

Room Schedule Clinic			
Department	Number	Name	Area
GUARDHOUSE / PUBLIC SERVICES	GPS-15.18	Covered Walkway	80.26 m²
MAIN CENTRAL AREA	MCA-15.1	Main Entrance Lobby	190.04 m²
MAIN CENTRAL AREA	MCA-15.2	Help Desk	7.35 m²
MAIN CENTRAL AREA	MCA-15.3	Entrance Foyer	13.92 m²
MAIN CENTRAL AREA	MCA-15.4	Main Waiting & Play Area	10.80 m²
MAIN CENTRAL AREA	MCA-15.5	Reception	15.40 m²
MAIN CENTRAL AREA	MCA-15.6	Reception	15.40 m²
MAIN CENTRAL AREA	MCA-15.7	Isolated Waiting Room	6.01 m²
MAIN CENTRAL AREA	MCA-15.8	Office	13.92 m²
MAIN CENTRAL AREA	MCA-15.9	Data Capture	8.81 m²
MAIN CENTRAL AREA	MCA-15.10	SERVER PABX/UPS Room	4.71 m²
MAIN CENTRAL AREA	MCA-15.11	CIRCULATION	43.22 m²
MAIN CENTRAL AREA	MCA-15.12	Staff Restroom	16.30 m²
MAIN CENTRAL AREA	MCA-15.13	Kitchenette	5.73 m²
MAIN CENTRAL AREA	MCA-15.14	Unisex WC	4.71 m²
MAIN CENTRAL AREA	MCA-15.15	Staff Lobby	4.96 m²
MAIN CENTRAL AREA	MCA-15.16	Medicine Store	12.02 m²
MAIN CENTRAL AREA	MCA-15.17	Medicine Admin	12.02 m²
MAIN CENTRAL AREA	MCA-15.18	COMED	13.98 m²
MAIN CENTRAL AREA	MCA-15.19	Equipment Store	5.29 m²
MAIN CENTRAL AREA	MCA-15.20	General Store	9.72 m²
MAIN CENTRAL AREA	MCA-15.21	Surgical & Dry Goods	13.21 m²
MAIN CENTRAL AREA	MCA-15.22	Linen	2.71 m²
MAIN CENTRAL AREA	MCA-15.23	Stationary	2.71 m²
MAIN CENTRAL AREA	MCA-15.24	Open Play Area	16.47 m²
MAIN CENTRAL AREA	MCA-15.25	FHR & FE	0.49 m²
MAIN CENTRAL AREA	MCA-15.26	DB	0.49 m²
MAIN CENTRAL AREA	MCA-15.27	FHR & FE	0.50 m²
MAIN CENTRAL AREA	MCA-15.28	Main Passage	87.13 m²

Room Schedule Clinic			
Department	Number	Name	Area
MAIN CENTRAL AREA	MCA-15.29	External Waiting Area	29.67 m²
MAIN CENTRAL AREA	MCA-15.30	COMED Waiting	44.07 m²
MAIN CENTRAL AREA	MCA-15.31	FHR & FE	0.44 m²
PREVENTATIVE & PROMOTIVE	PP-15.1	Counseling	962.00 m²
PREVENTATIVE & PROMOTIVE	PP-15.2	Vitals	16.66 m²
PREVENTATIVE & PROMOTIVE	PP-15.3	Sub Waiting Area	15.44 m²
PREVENTATIVE & PROMOTIVE	PP-15.4	Play Area	3.04 m²
PREVENTATIVE & PROMOTIVE	PP-15.5	Passage	16.38 m²
PREVENTATIVE & PROMOTIVE	PP-15.6	Consulting	16.66 m²
PREVENTATIVE & PROMOTIVE	PP-15.7	Consulting	16.66 m²
PREVENTATIVE & PROMOTIVE	PP-15.8	Mother / Baby	11.22 m²
PREVENTATIVE & PROMOTIVE	PP-15.9	Nutrition Store	4.91 m²
PREVENTATIVE & PROMOTIVE	PP-15.10	Open Play Area	115.77 m²

Room Schedule Clinic			
Department	Number	Name	Area
YOUTH OUTREACH CENTRE	Y-15.1	Multipurpose Boardroom	18.43 m²
YOUTH OUTREACH CENTRE	Y-15.2	Outreach	15.79 m²
YOUTH OUTREACH CENTRE	Y-15.3	Lobby	5.29 m²
YOUTH OUTREACH CENTRE	Y-15.4	Female WC	4.40 m²
YOUTH OUTREACH CENTRE	Y-15.5	Male WC	2.33 m²
YOUTH OUTREACH CENTRE	Y-15.6	Shower	3.43 m²
YOUTH OUTREACH CENTRE	Y-15.7	Kitchen	5.28 m²
YOUTH OUTREACH CENTRE	Y-15.8	Consulting	16.48 m²
YOUTH OUTREACH CENTRE	Y-15.9	Multipurpose Room	15.56 m²
YOUTH OUTREACH CENTRE	Y-15.10	HMC	2.49 m²
YOUTH OUTREACH CENTRE	Y-15.11	Lobby	3.25 m²
YOUTH OUTREACH CENTRE	Y-15.12	Shower	4.56 m²
YOUTH OUTREACH CENTRE	Y-15.13	FHR & FE	0.49 m²
YOUTH OUTREACH CENTRE	Y-15.14	Passage	17.27 m²
YOUTH OUTREACH CENTRE	Y-15.15	Covered Walkway	199.20 m²
Grand total:			1709.09 m²

Department Legend

- ACUTE CARE
- CHRONIC CARE
- EMERGENCY & SUPPORT SERVICES
- EXTERNAL SERVICES
- GUARDHOUSE / PUBLIC SERVICES
- MAIN ADMIN & HEALTH SUPPORT SERVICES
- PREVENTATIVE & PROMOTIVE
- YOUTH OUTREACH CENTRE

FOR TENDER PURPOSES ONLY

