


NOTES:

1. All electrical appliances to be according to the manufacturers design.
2. Loose Furniture and Electrical appliances shown for illustration purposes only.

ELECTRICAL LEGEND

SYMBOL	LIGHTING WATTS	DESCRIPTION
		DISTRIBUTION BOARD
		SOCKET OUTLET
		DOUBLE PLUG POINT
		WALL MOUNTED INTERNAL LIGHT
		LED CEILING LIGHT ROUND MOUNTED
		LED FLOODLIGHT
		LIGHT SWITCH
		DOUBLE LIGHT SWITCH
		TRIPLE LIGHT SWITCH
		STOVE CONNECTION
		HOT WATER GEYSER
		65L/S - 80 L/S HIGH TEMPERATURE RESISTANT EXTRACTOR FAN

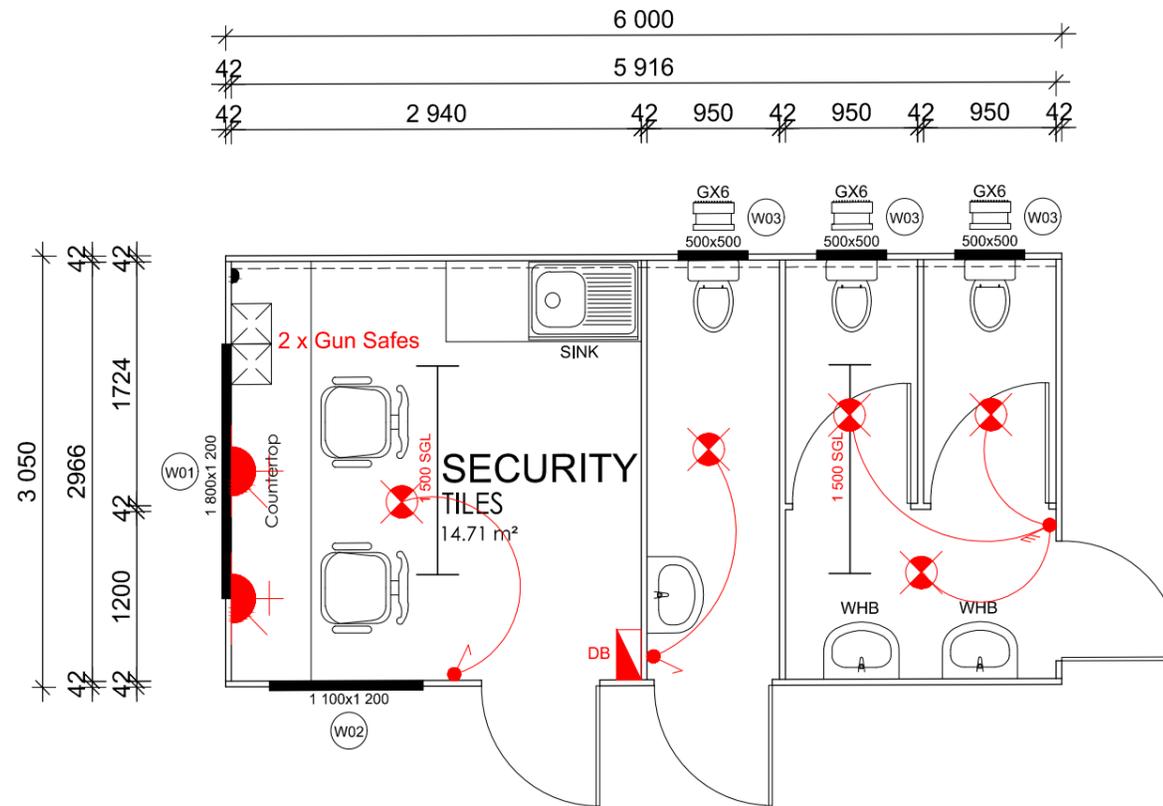

WINDOW SCHEDULE
SCALE 1:100

	W - AREA = 3.8 sqm	W - AREA = 2.3 sqm	W - AREA = 1.05 sqm
LOCATION	W01	W02	W03
TYPE	Aluminium Window System, powder coated aluminium, with central sliding casement to manufacturers specs and archs approval.	Aluminium Window System, powder coated aluminium, top hung to manufacturers specs and archs approval.	Aluminium Window System, powder coated aluminium, top hung to manufacturers specs and archs approval.
GLAZING	4mm thick Clear float glass throughout	4mm thick Clear float glass throughout	4mm thick obscure glass throughout
QUANTITY	1	2	1

Security Guardhouse Floor Plan

SCALE 1:50

AREA 18.3 m²

STAMP

COPY RIGHTS RESERVED

NOTE:

1. This drawing may not be scaled. Only figured dimensions and levels may be used.
2. All Dimensions and levels to be checked on site before commencement of work.
3. Refer any discrepancies to the Architect immediately.
4. All work to be carried out in accordance with local authority requirements, National Building Regulations, and relevant S.A.B.S. standards.

Revisions:

Revision no.:	Date:	Description:	Checked By:

Project Leader: Khaya Buthelezi

Drawn By: Sihle Ntsele

District: Zululand

Project Title:

PROPOSED NEW GUARDHOUSE PARKHOME FOR KWAGWEBU CLINIC, VRYHEID

Drawing Description: Floor Plan



PROJ. No.:

Scale: As Shown

Page Size: A3

Drawing Number: VRY-KGC-17/03

Date: MARCH 2023

Page no.: 03

35 HYSLOP ROAD TOWNHILL
OFFICE PARK, BLOCK 1
PIETERMARITZBURG
3201