




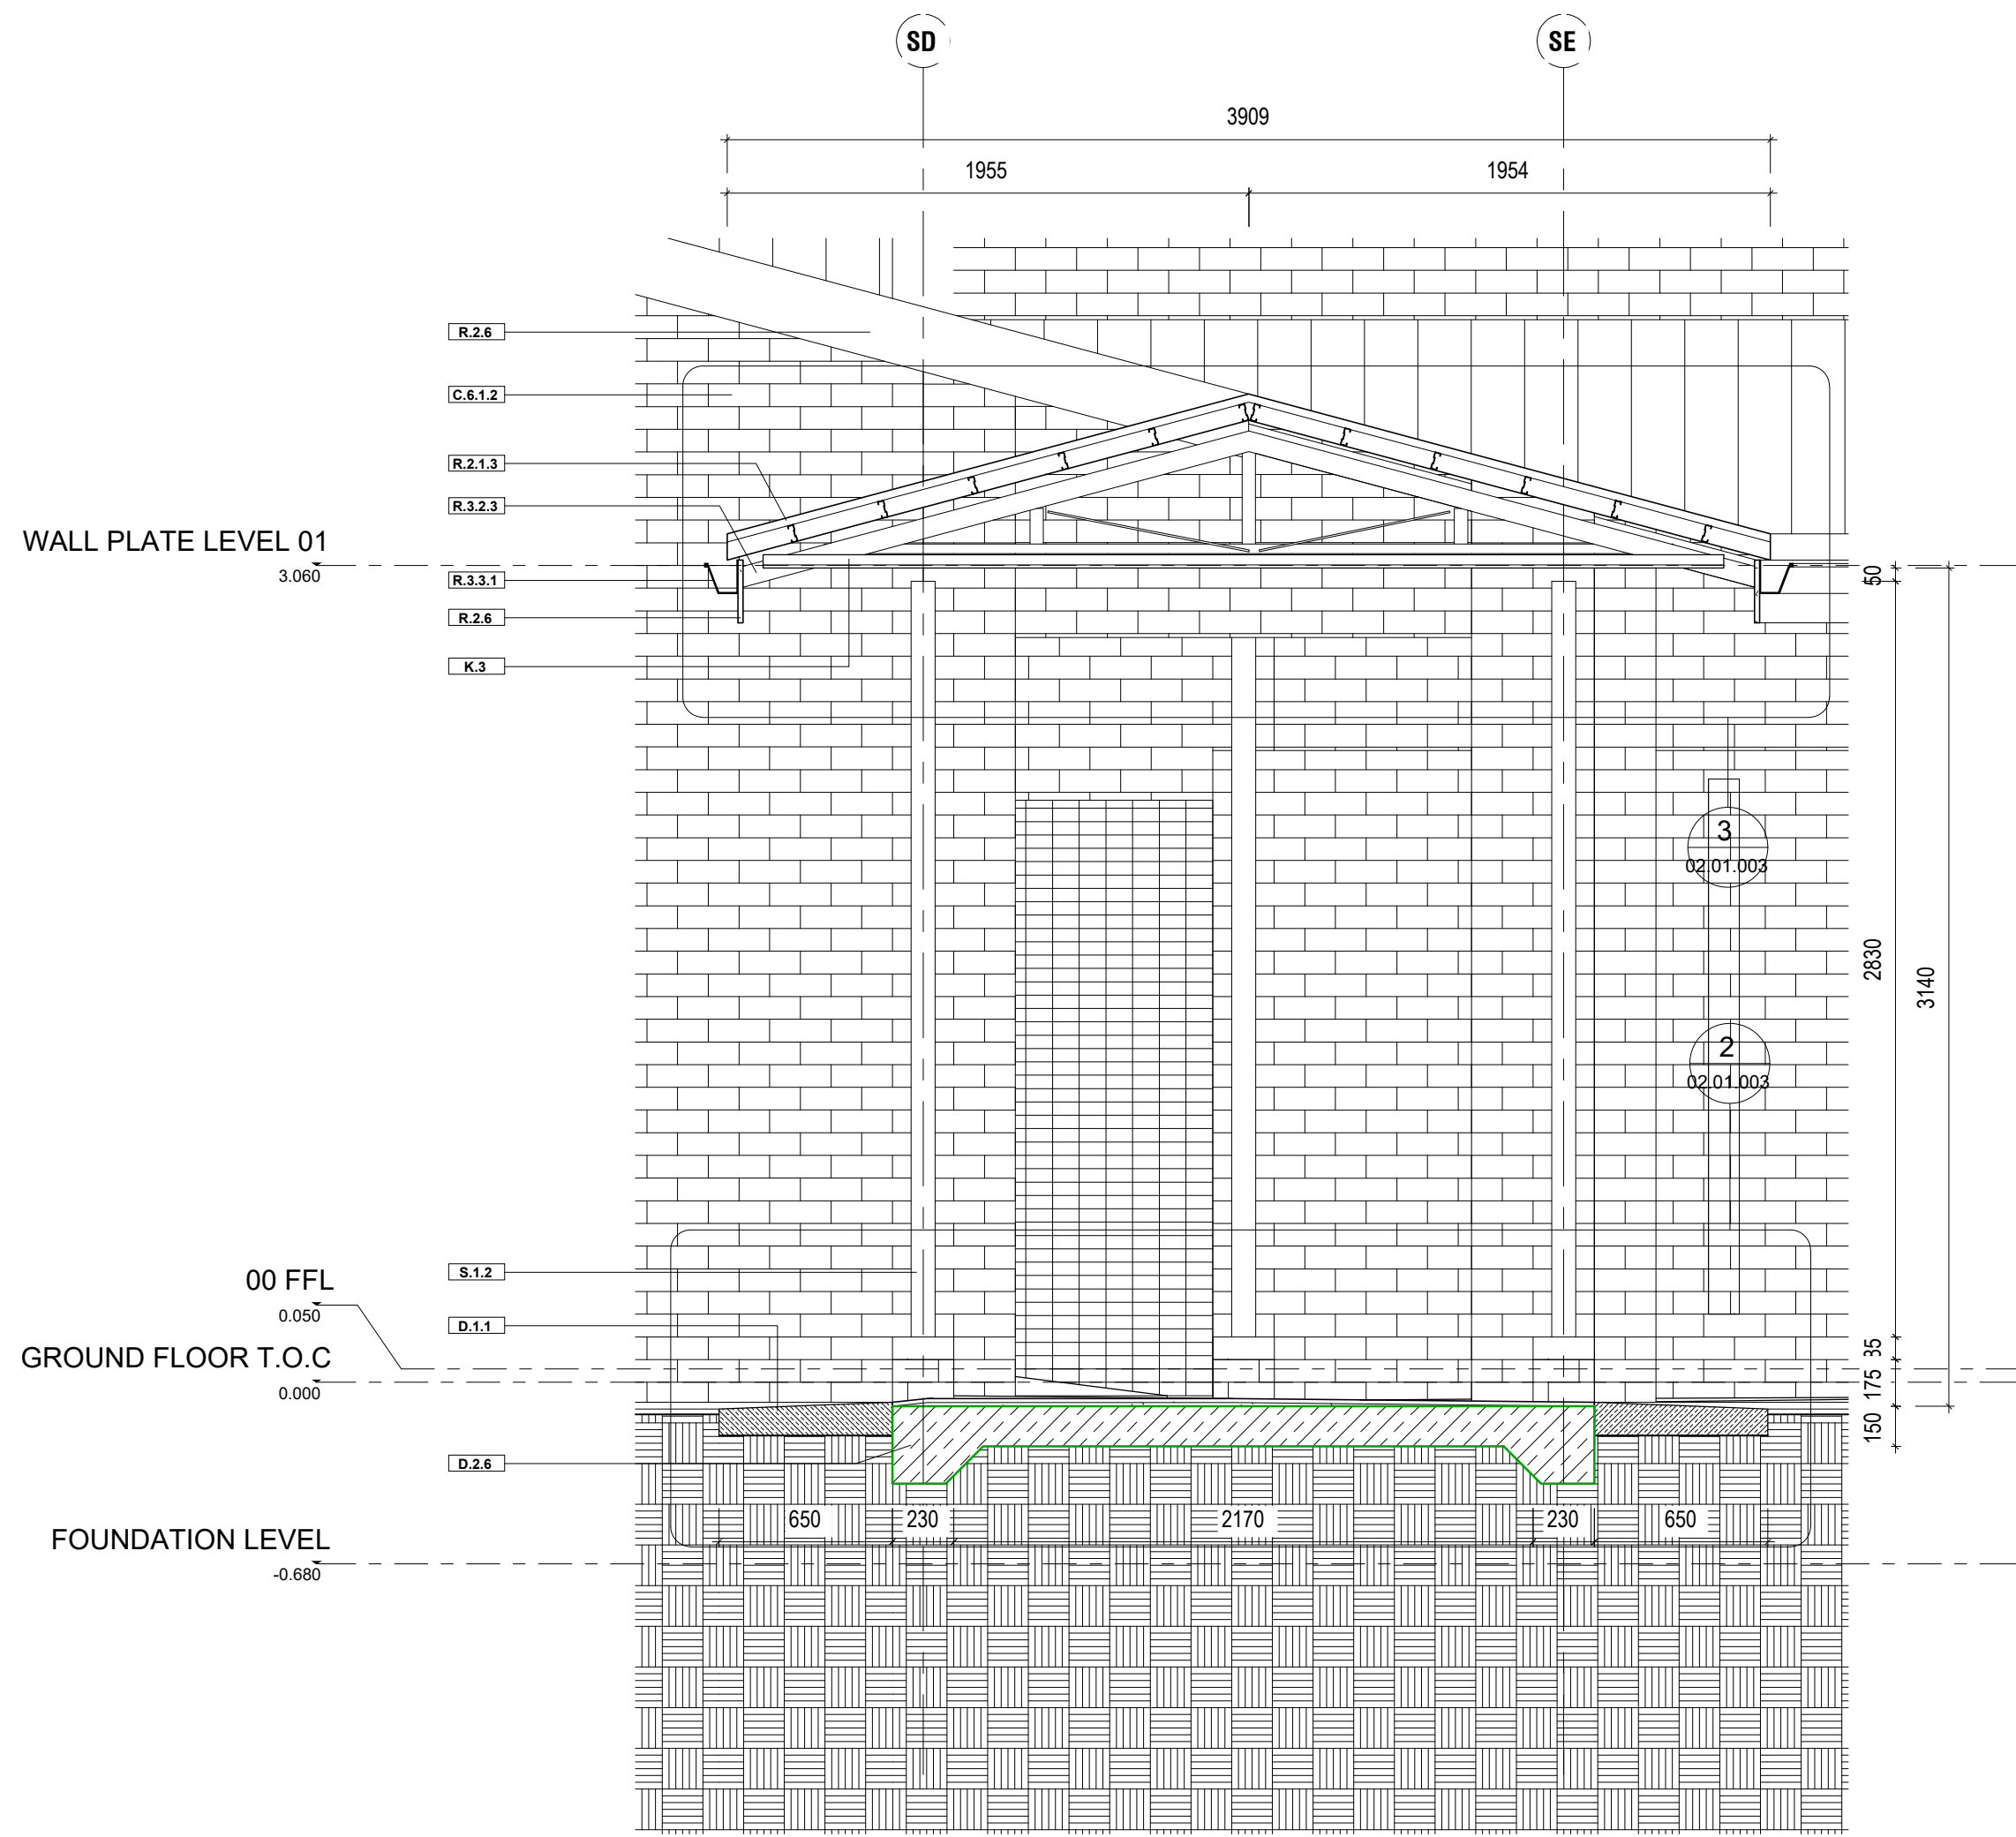


Strip Section 9
1:25

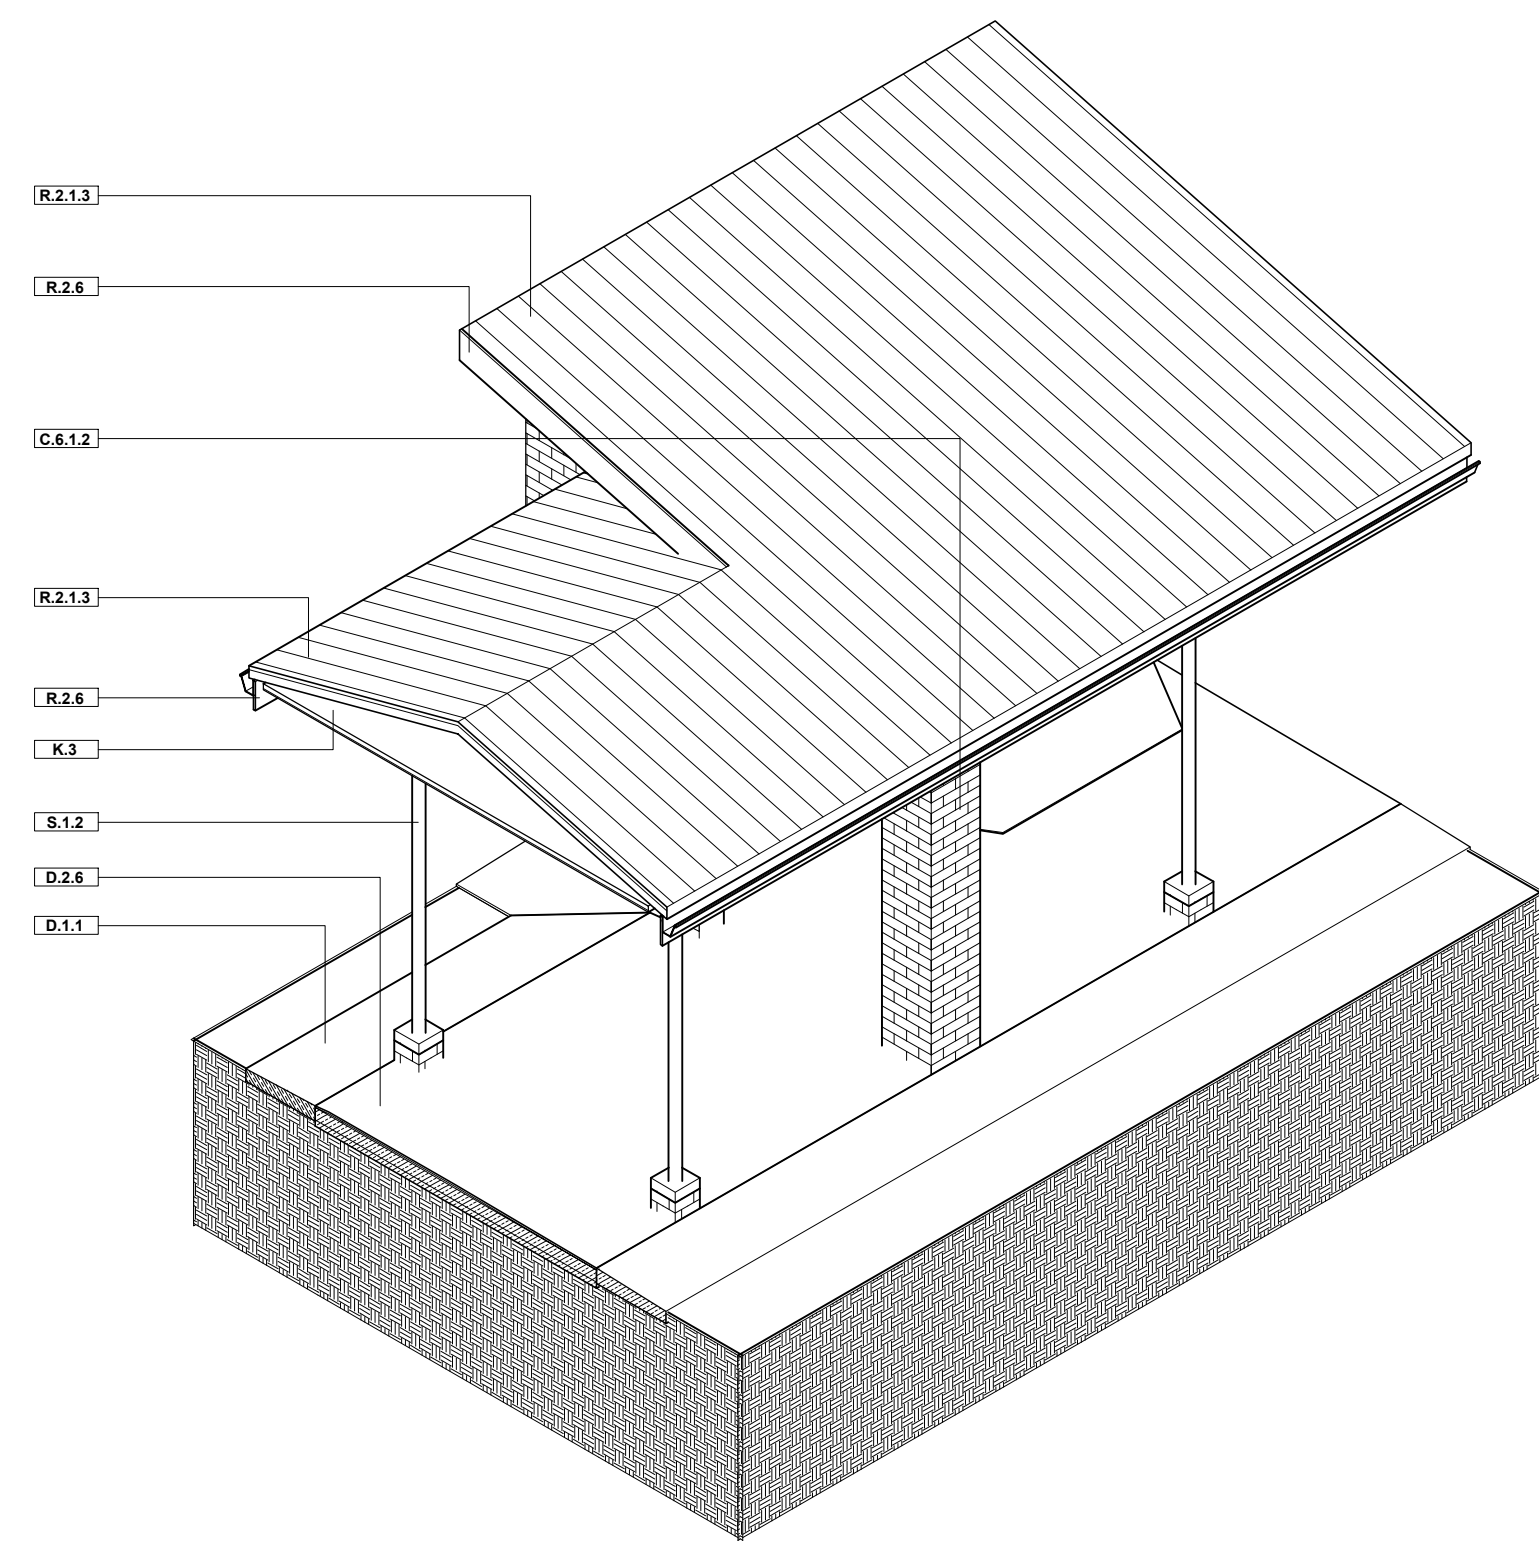

Strip Section 9

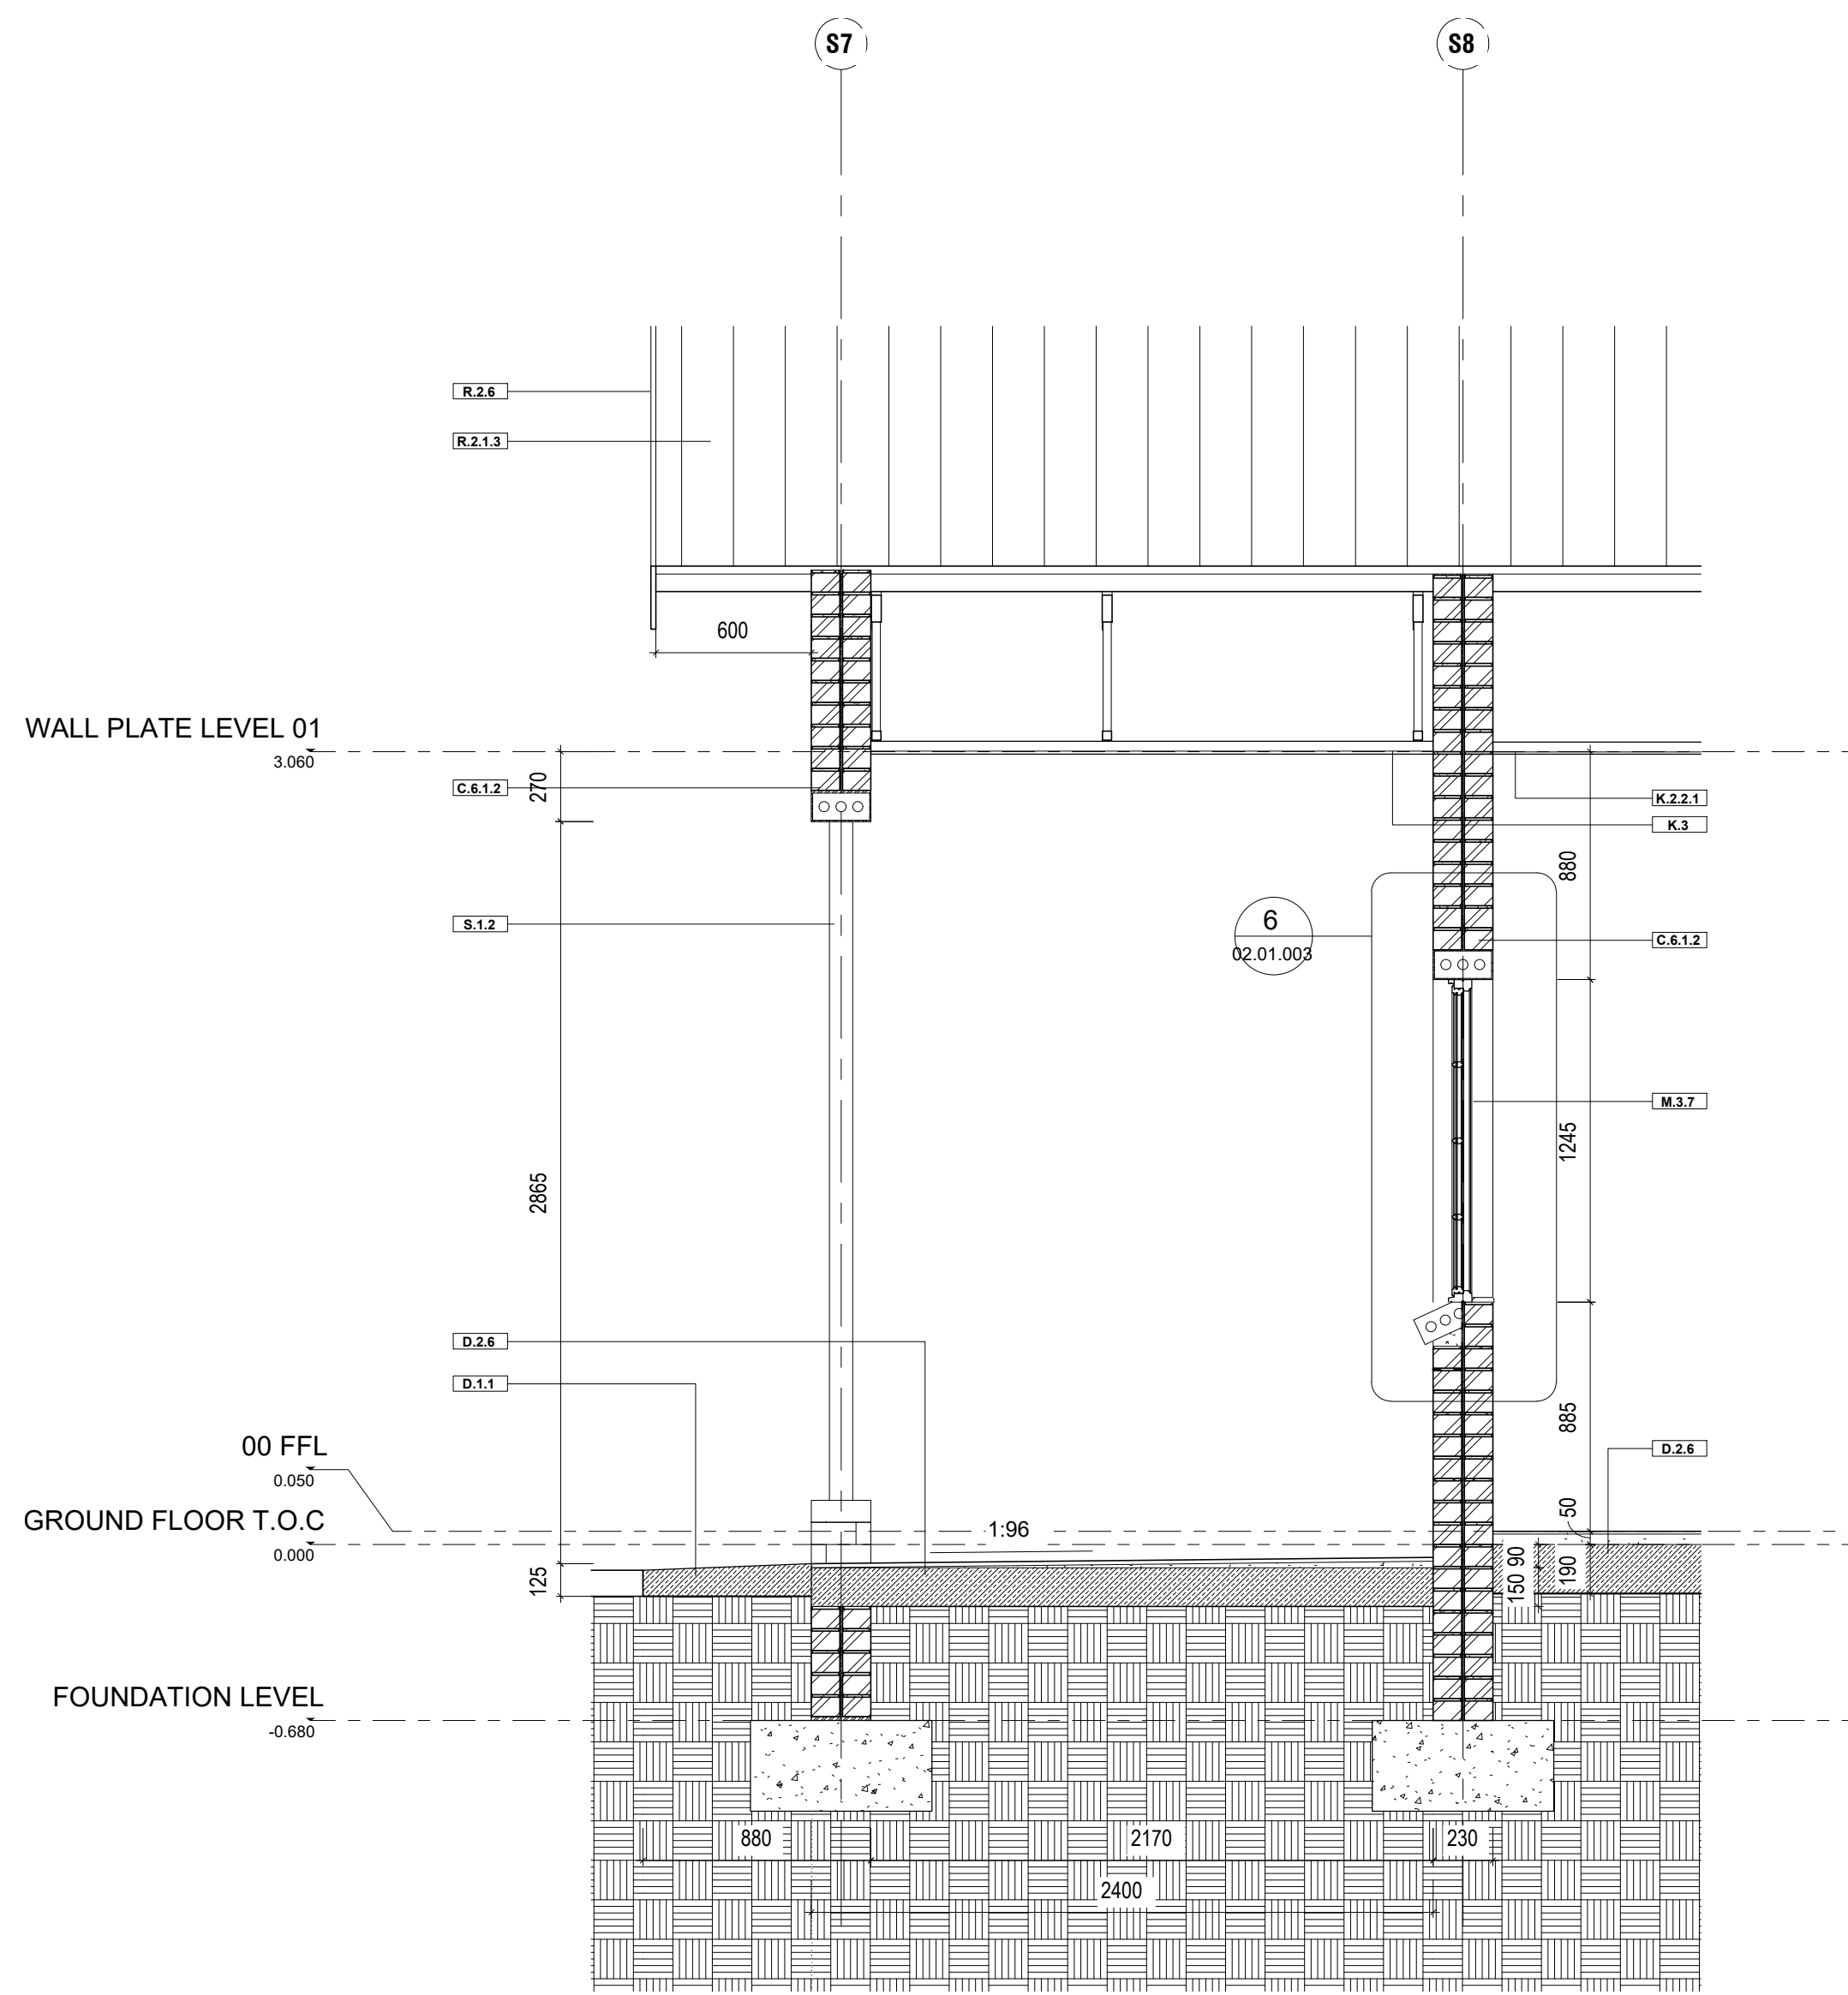


Strip Section 10
1:25

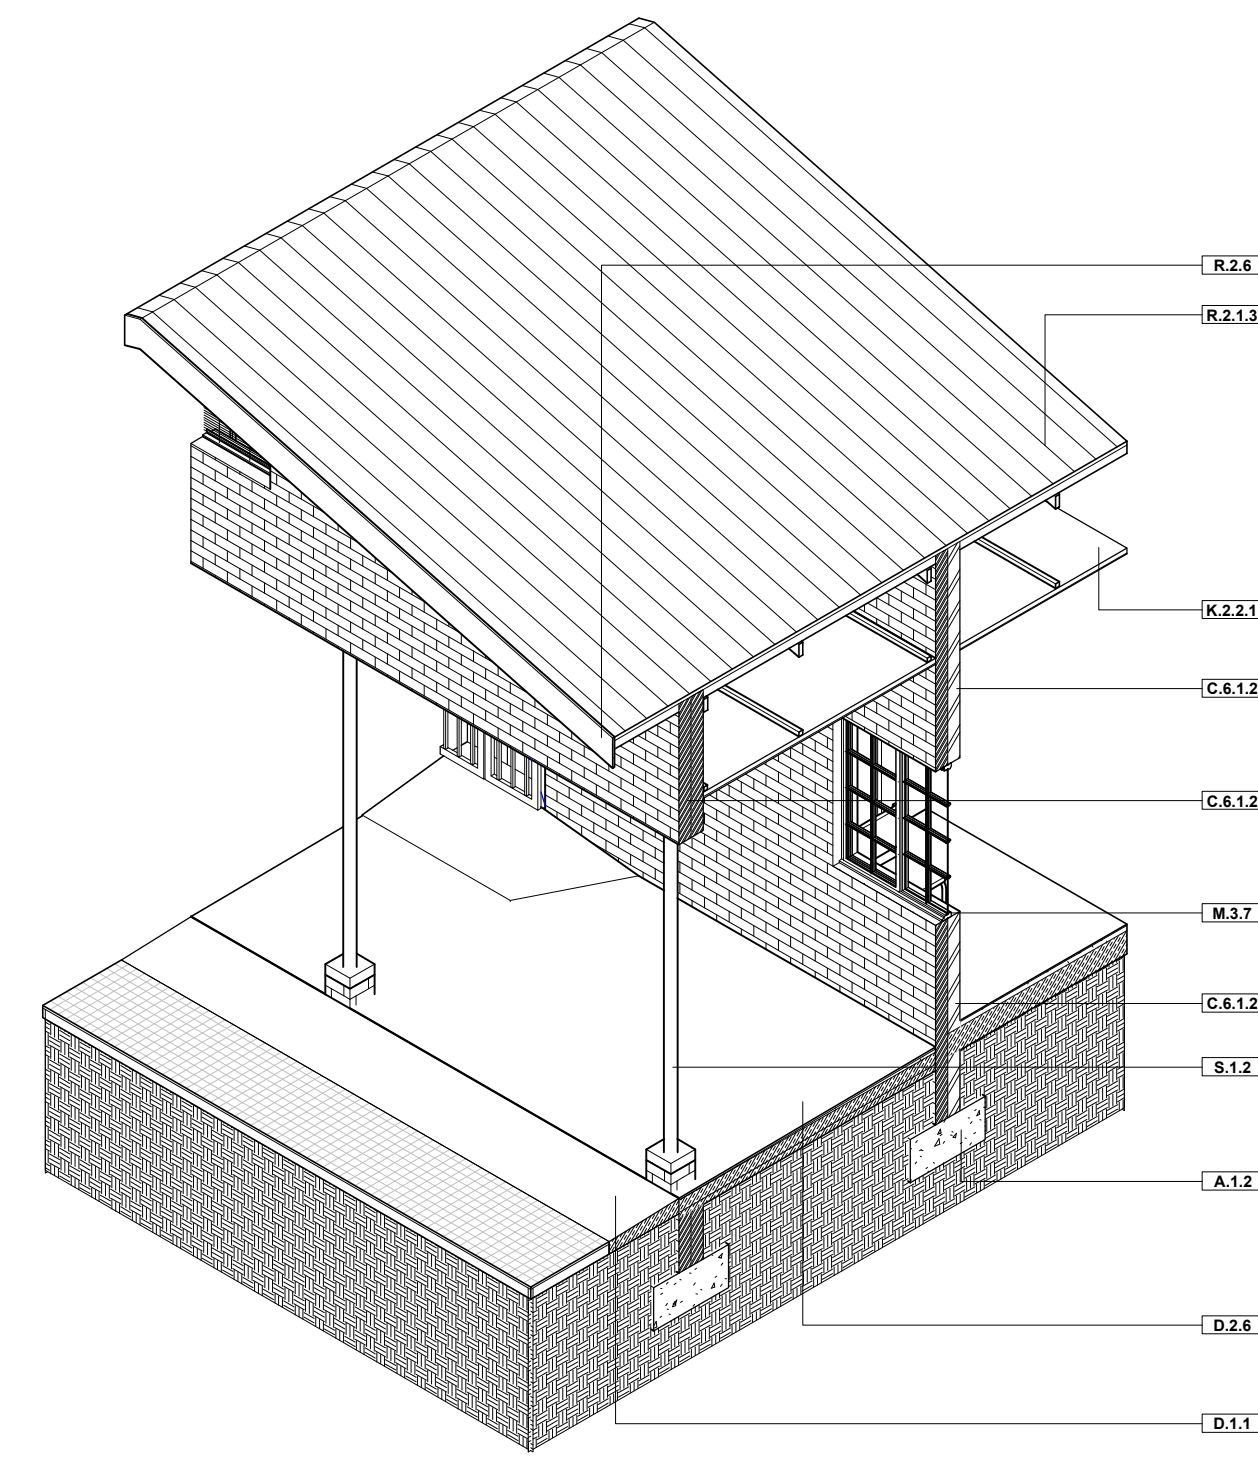


Strip Section 10

NOTES LEGEND	
NOTE CODE	NOTES
A.1.2	RC STRIP FOOTINGS TO STRUCTURAL ENGINEERS DETAIL AND DESIGNED IN ACCORDANCE WITH SANS 10400-B.
C.6.1.2	EXTERNAL FACERICK WALL WITH FLUSH JOINTS BY SPECIALIST FINISH ACCORDING AS PER FINISH SCHEDULES & TO COMPLY WITH SANS 10400-K.
D.1.1	ANY BUILDING AND ANY STRUCTURAL ELEMENT OR COMPONENT TO BE TO STRUCTURAL ENGINEERS DETAILS AND DESIGNED IN ACCORDANCE WITH SANS 10400-B.
D.2.6	REINFORCED CONCRETE SLAB TO STRUCTURAL ENGINEERS DETAILS ON LAYERWORKS TO ENGINEERS DETAILS.
K.2.2.1	600x1200MM ACOUSTIC CEILING TILES LAID ON PRE-PAINTED WHITE EXPOSED T-GRID SYSTEM.
K.3	PLASTERBOARD CEILING.
M.3.7	STANDARD GMS WINDOWS WITH CLEAR SAFETY GLAZING INSTALLED COMPLETE WITH BURGLAR BARS TO OPENING SECTIONS - BY SPECIALIST.
R.2.1.3	0.55MM THICK KLIP-TITE AZ150 ZINCAL - COLORPLUS COLOUR ONE SIDE TBC, TO BE FIXED TO K.L. 700 GALVANISED CUP.
R.2.6	ALUMINIUM FLASHING BY SPECIALIST.
R.3.2.3	TIMBER RAFTERS WITH STEEL PURLINS TO ENG SPEC AND DETAIL.
R.3.3.1	300x200MM PRE-FAB EXPOSED ALUMINIUM BOX GUTTER SUPPLIED AND INSTALLED BY SPECIALIST TO FALL TO RWDP DOWNSPIPE.
S.1.2	STEEL COLUMN TO ENG DETAILS.

Strip Section 10 - Callout 1
1:10

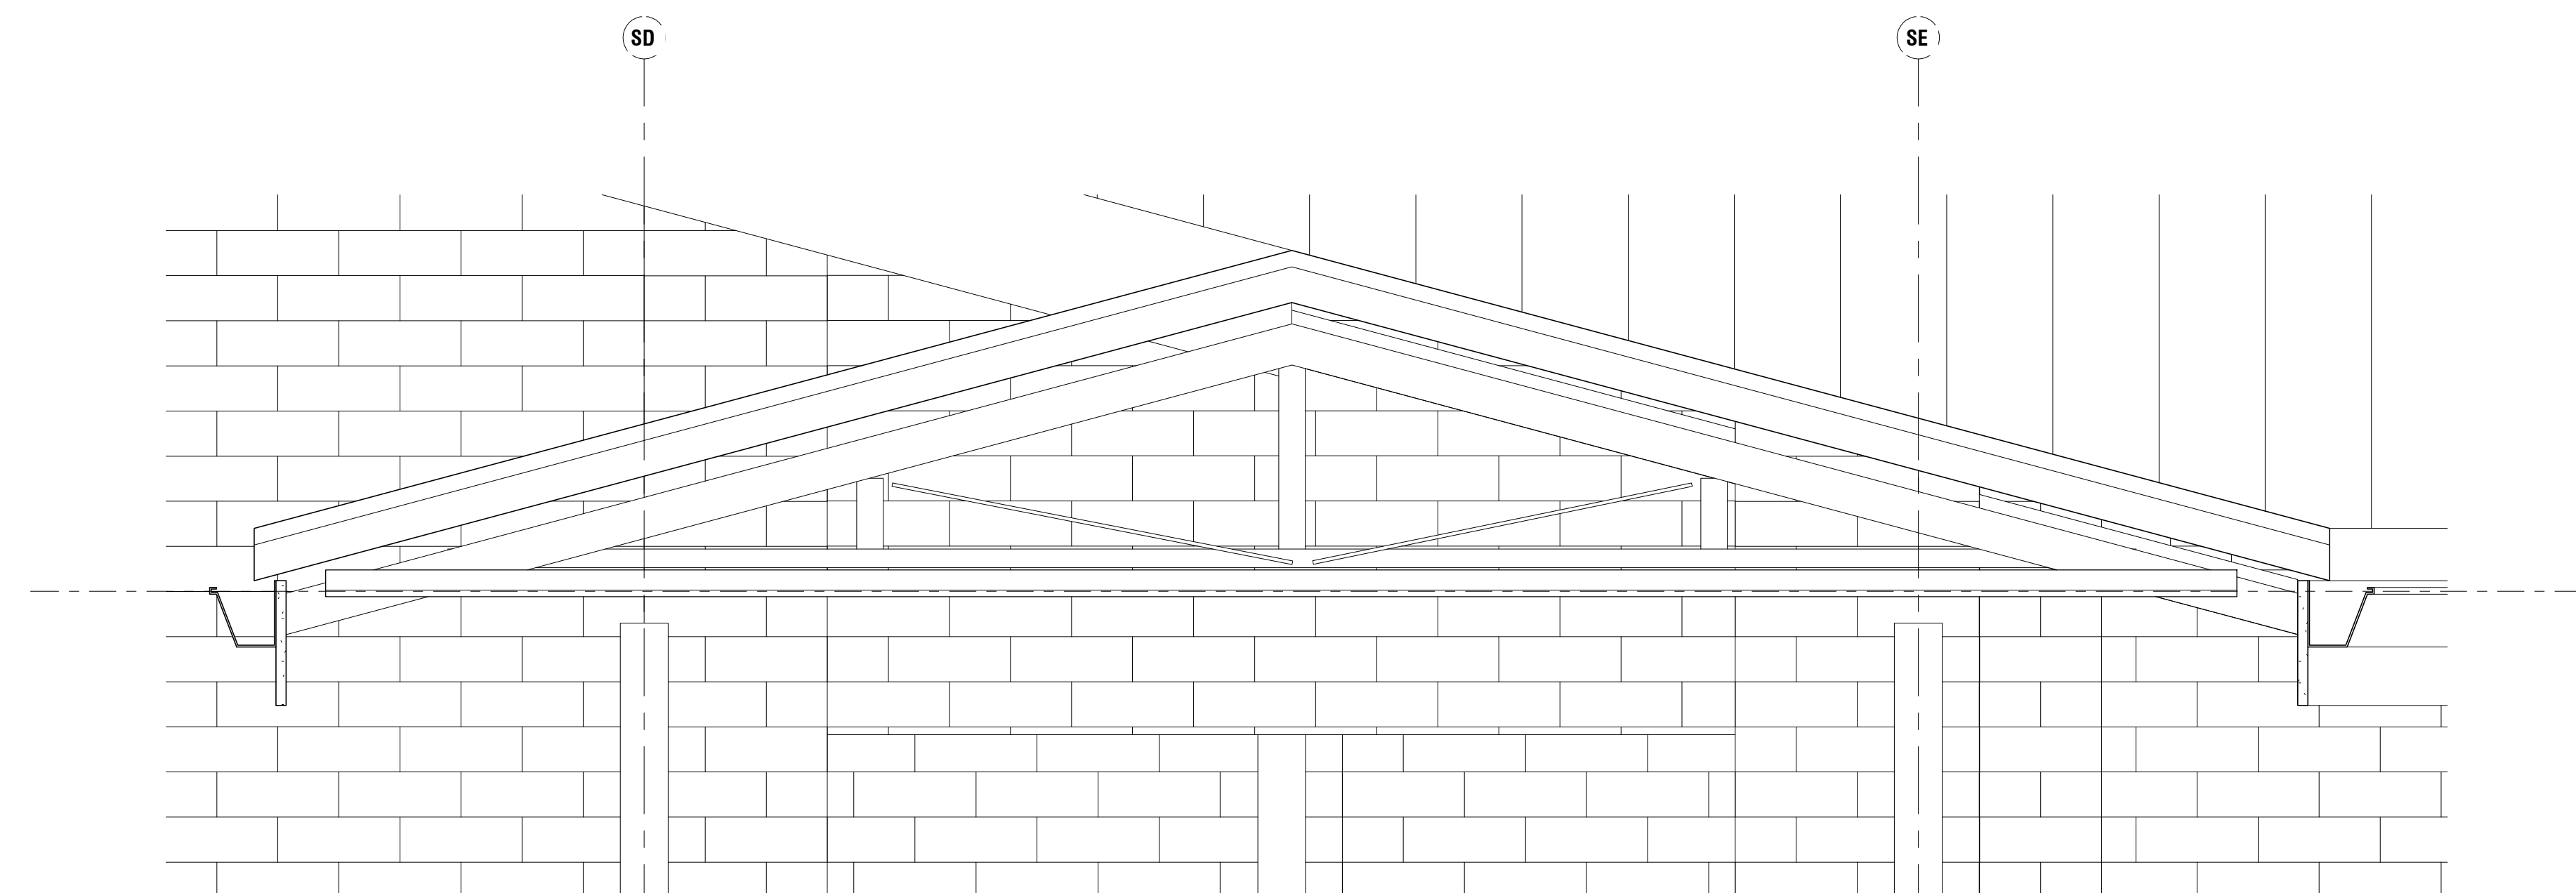

Strip Section 9 - Callout 2
1:10

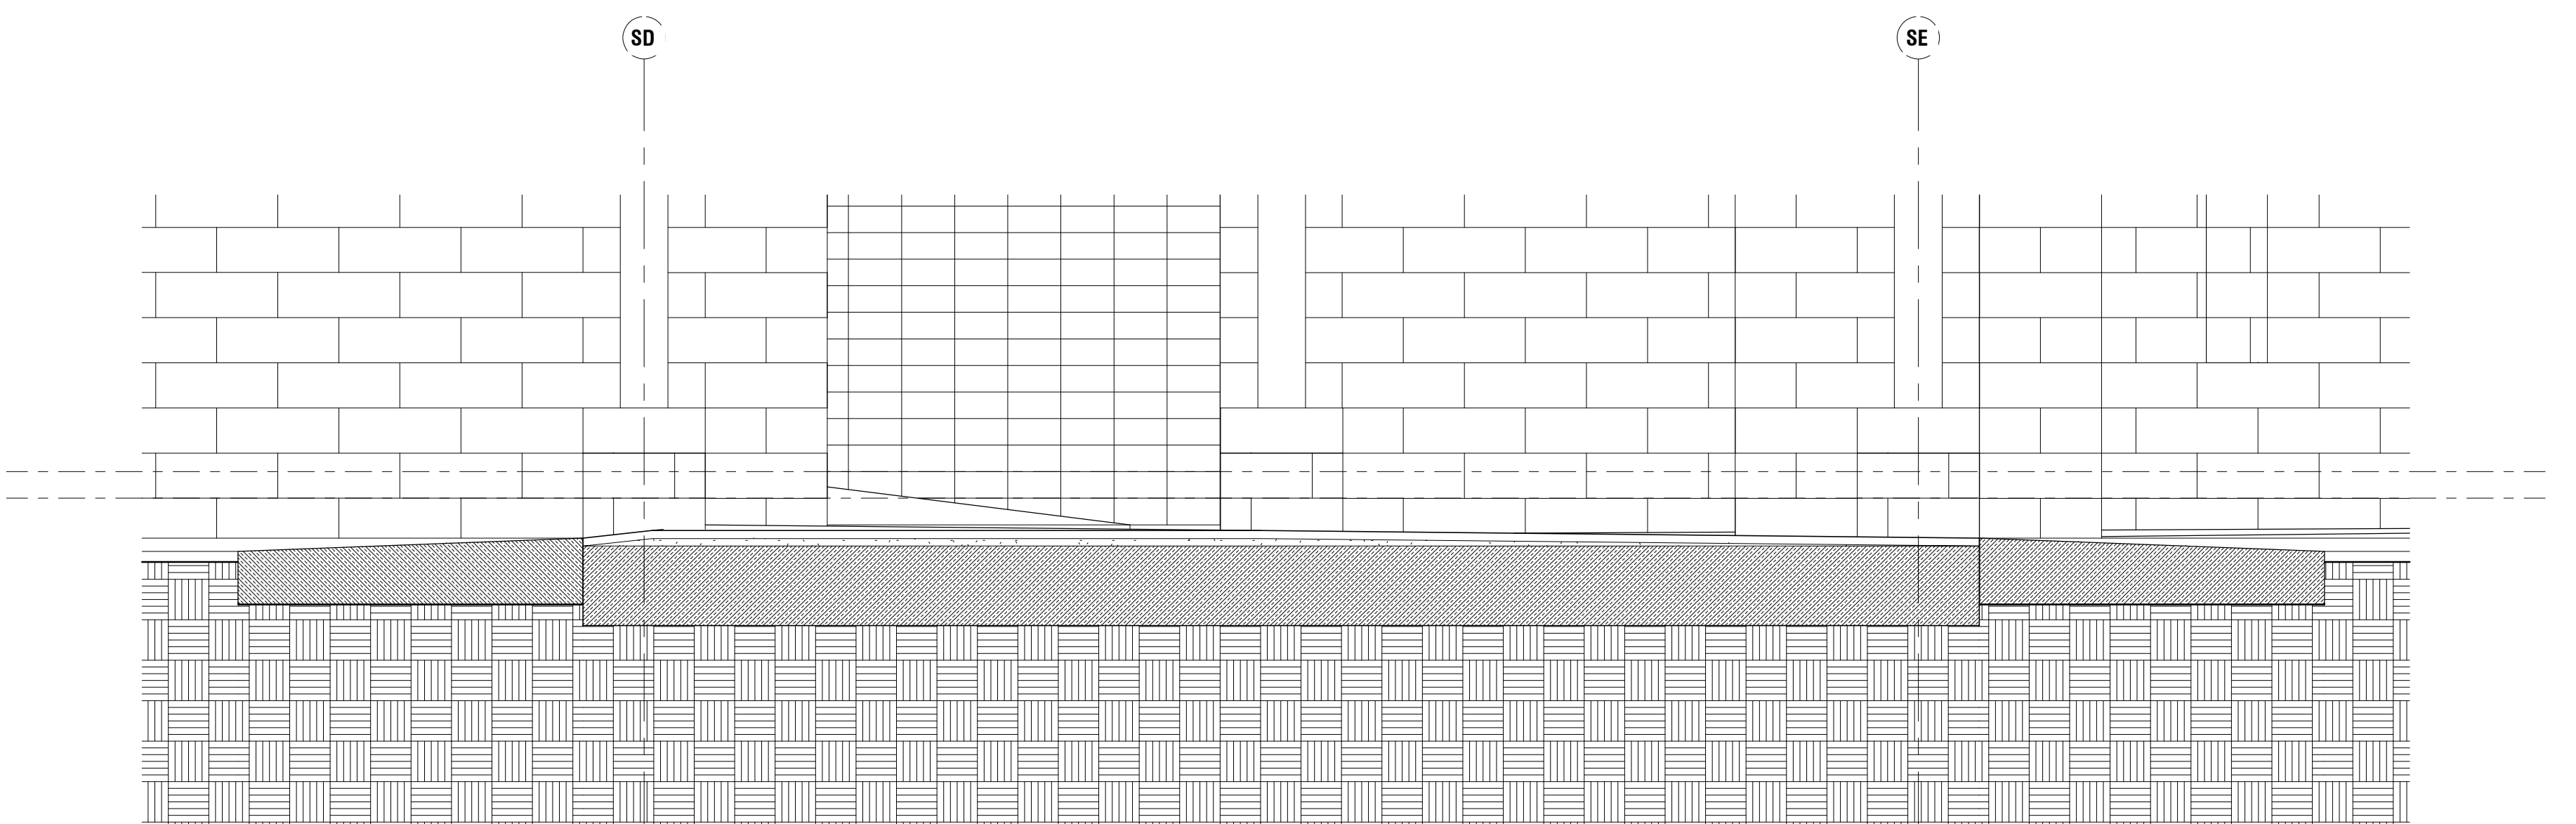

Strip Section 9 - Callout 1
1:10

THIS DRAWING IS THE PROPERTY OF INCLINE ARCHITECTS. COPYRIGHT PATENTS AND ALL INDUSTRIAL RIGHTS RESERVED.

Notes

SIGNATURES: DEPT OF HEALTH

DISTRICT MANAGER

DATE

AREA MANAGER

DATE

CLINIC MANAGER

DATE

Stamped by Plans Approval Committee

Revisions

Rev no	Date	Description	Rev by

Checked by Consultant

Name

Signature

Date

Checked by Project Leader

Name

Signature

Date

Consultant

INCLINE
ARCHITECTS
3 PARK CLOSE | HILLCREST | 3610
TEL 031 765 5996 | CELL 082 496 3518
EMAIL: dieter@inclinearchitects.co.za

Client

KZN Health
PROVINCE OF KWAZULU-NATAL
HEAD: HEALTH

Project

THULASIZWE CLINIC
ZNB 1009 / 2021-H

Drawing description

CLINIC STRIP SECTIONS 04

Drawn

DRO

Date

14/08/2024

Scale/s

1:100

Consultant Drawing number

111 - STRIP SECT 04

Revision

0

DOH Drawing number

111 - STRIP SECT 04

Revision

00

FOR TENDER
PURPOSES ONLY