

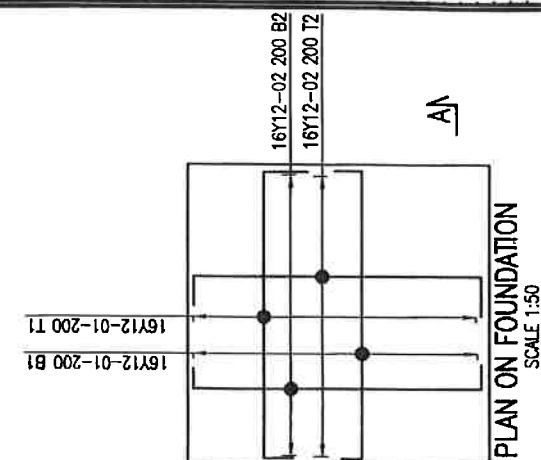
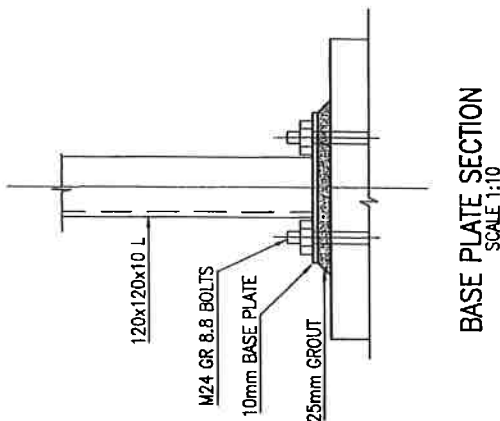


GENERAL NOTES



- THE ORDERING MUST BE MADE IN
CONJUNCTION WITH THE FABRICATOR**
- DIMENSIONS
1. THE DIMMING MATHOD BE BOILED
 2. ANY DISCREPANCY MUST BE REPORTED TO THE CHANGER PRIOR TO CONSTRUCTION
- GENERAL CONCRETE NOTES**
- ALL CONCRETE TO GRADE 28MPa / 15mm
 - ALL CONCRETE COVER TO REINFORCEMENT
- FOUNDATIONS : 60mm**
- HEAVING ROWS BELTS**
- ALL BOLTS SIZE AND SPACING AS PER ENAC
SUPPLIER SPECIFICATIONS

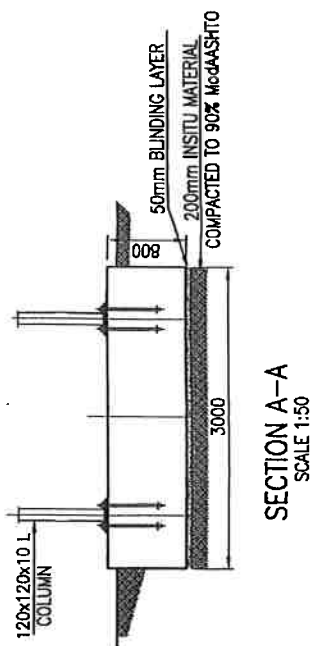

Approved _____ 21/9/2024

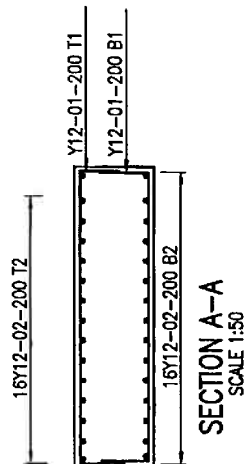

BASE PLATE SECTION
SCALE 1:10

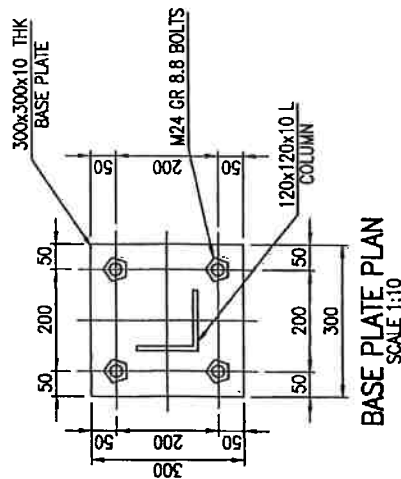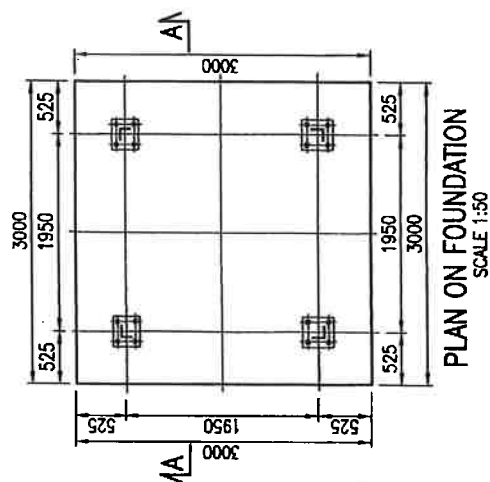


BASE PLATE PLAN
SCALE 1:10

EARTHWORKS NOTES


- CONSTRUCTION NOTES**
1. SITE TO BE CLEARED OF VEGETATION
 2. 150mm TOP SOIL TO BE EXCAVATED TO SPOIL
 3. THE ENGINEER TO VERIFY SOIL CLASS BEFORE EXCAVATION OF FOUNDATIONS
 4. SHOULD THE SOIL HAVE UNDESIRABLE CHARACTERISTICS, THE ENGINEER TO ADVISE ON REMEDY
 5. IN-SITU MATERIAL TO BE COMPACTED TO 93% MODAASHTO
- NO WORKS TO BE COVERED BEFORE INSPECTION AND APPROVAL

[illegible]

DOMINANT SOIL CLASS IS S1

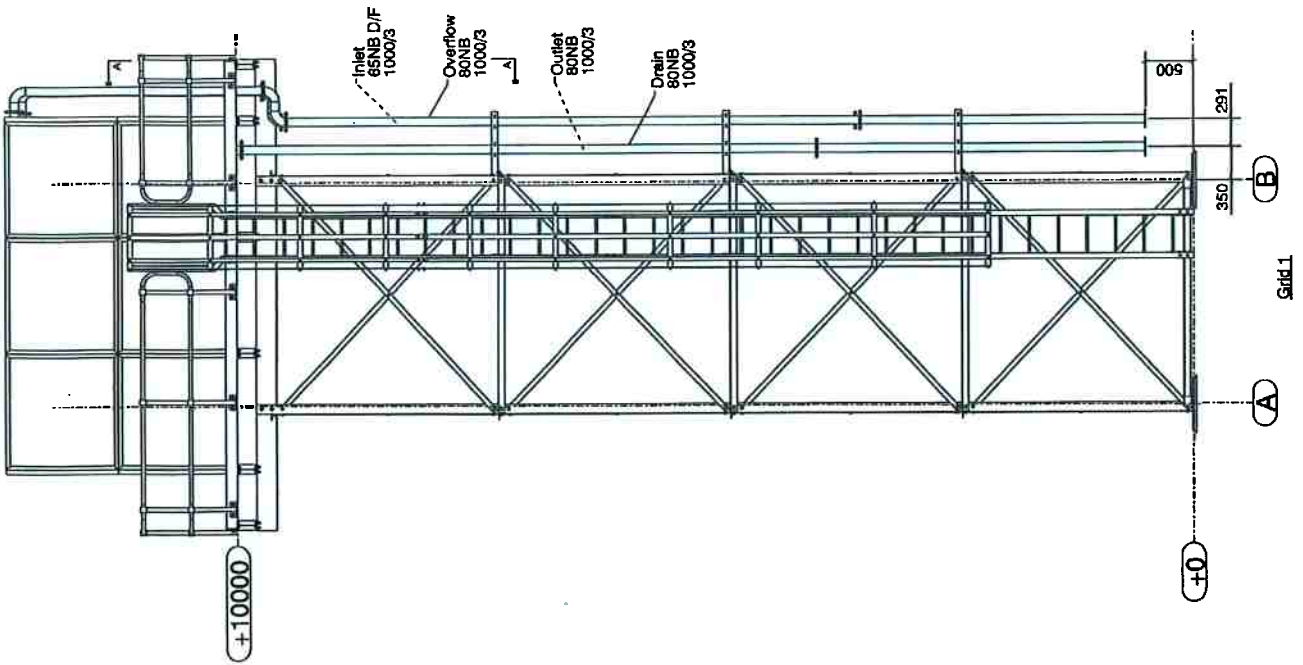

A-A

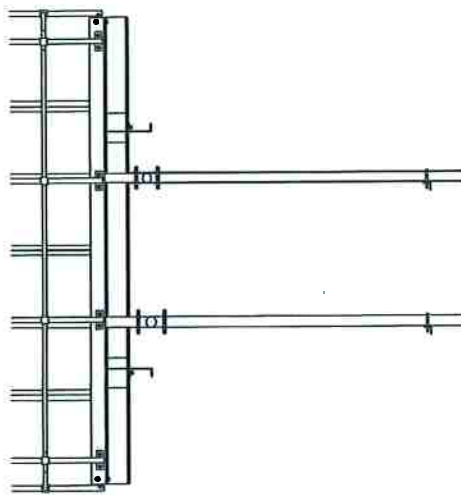

Project: [Blank] Client: [Blank] Date: 14 Nov 2024 Project Manager: [Blank]		A1 General Arrangement Drawing	
Drawing No: [Blank]		Scale: [Blank]	