


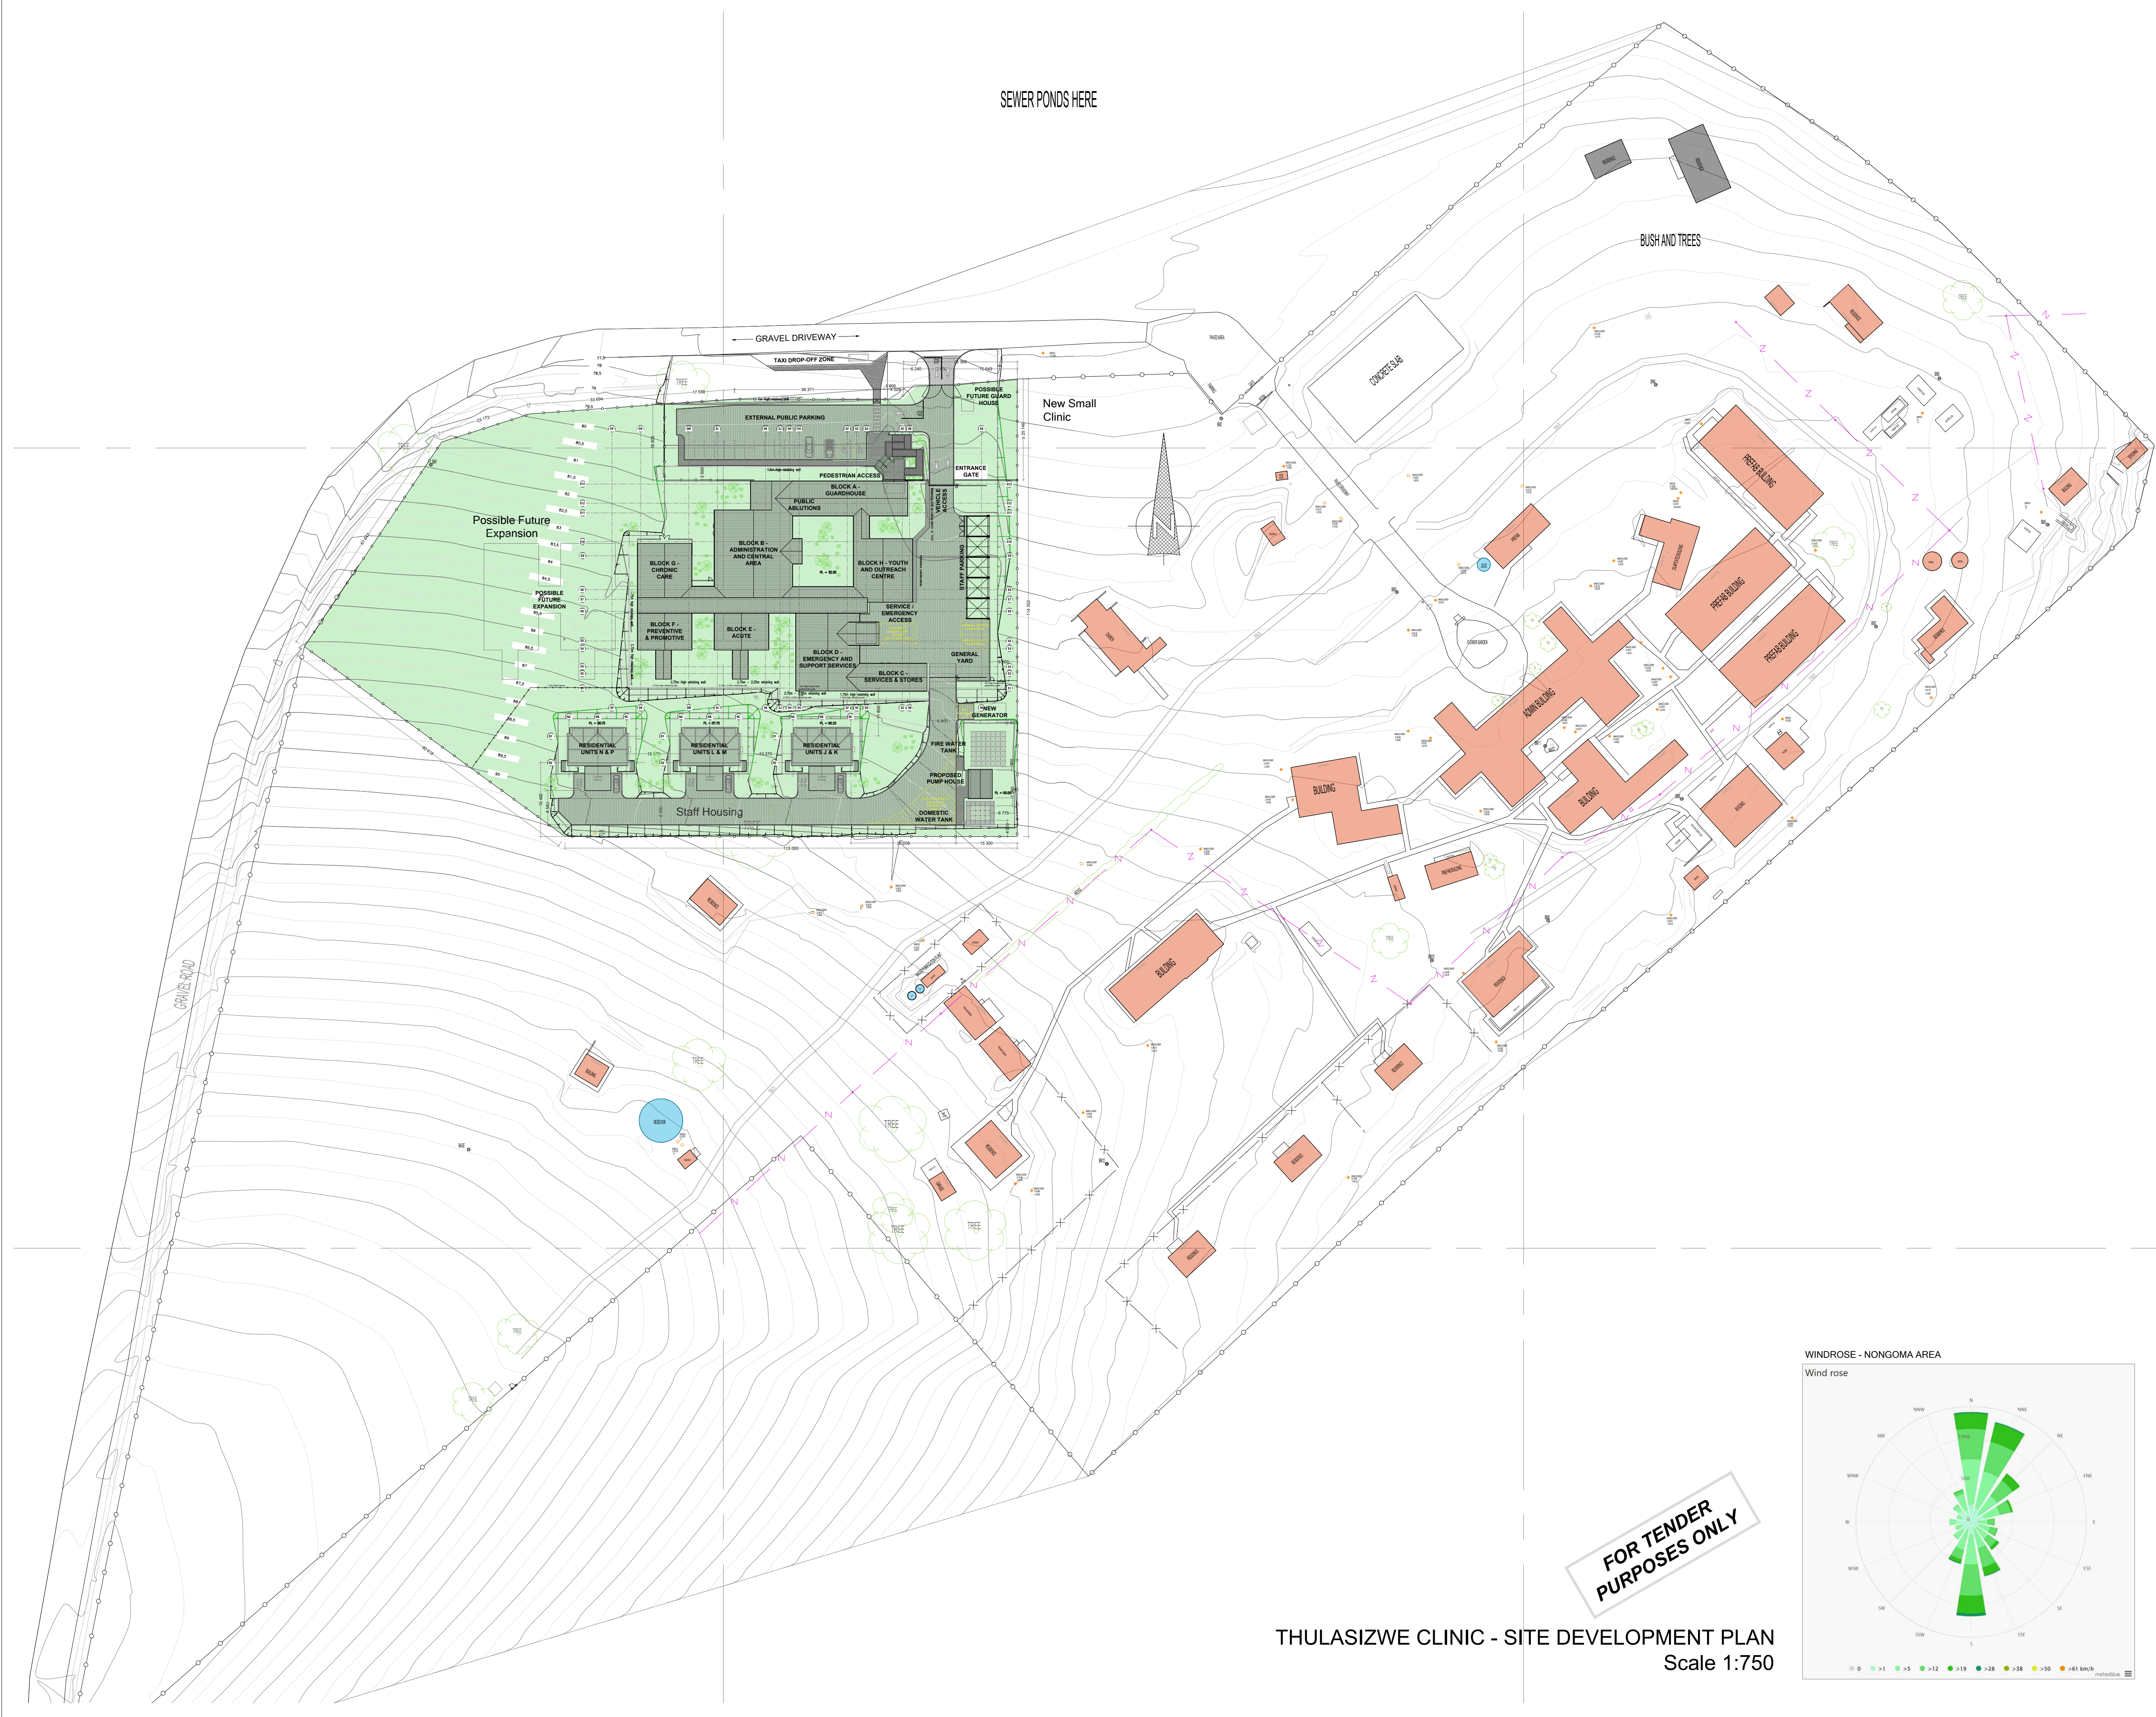

THIS DRAWING IS THE PROPERTY OF INCLINE ARCHITECTS. COPYRIGHT PATENTS AND ALL INDUSTRIAL RIGHTS RESERVED.

Notes

SIGNATURES: DEPT OF HEALTH

DISTRICT MANAGER

DATE

AREA MANAGER

DATE

CLINIC MANAGER

DATE

Stamped by Plans Approval Committee

Revisions			
Rev no	Date	Description	Rev by

Checked by Consultant
Name

Signature Date

Checked by Project Leader
Name

Signature Date

Consultant



KZN Health
PROVINCE OF KWAZULU-NATAL
HEAD: HEALTH

Project
THULASIZWE CLINIC
ZNB 1009 / 2021-H

Drawing description
PROPOSED SITE
DEVELOPMENT PLAN

Drawn
DRO
Scale/s
1:750

Date
13/08/2024


Consultant Drawing number
001-SITE DEV. PLAN

Revision
0

DOH Drawing number
001-SITE DEV. PLAN

Revision
00

FOR TENDER
PURPOSES ONLY

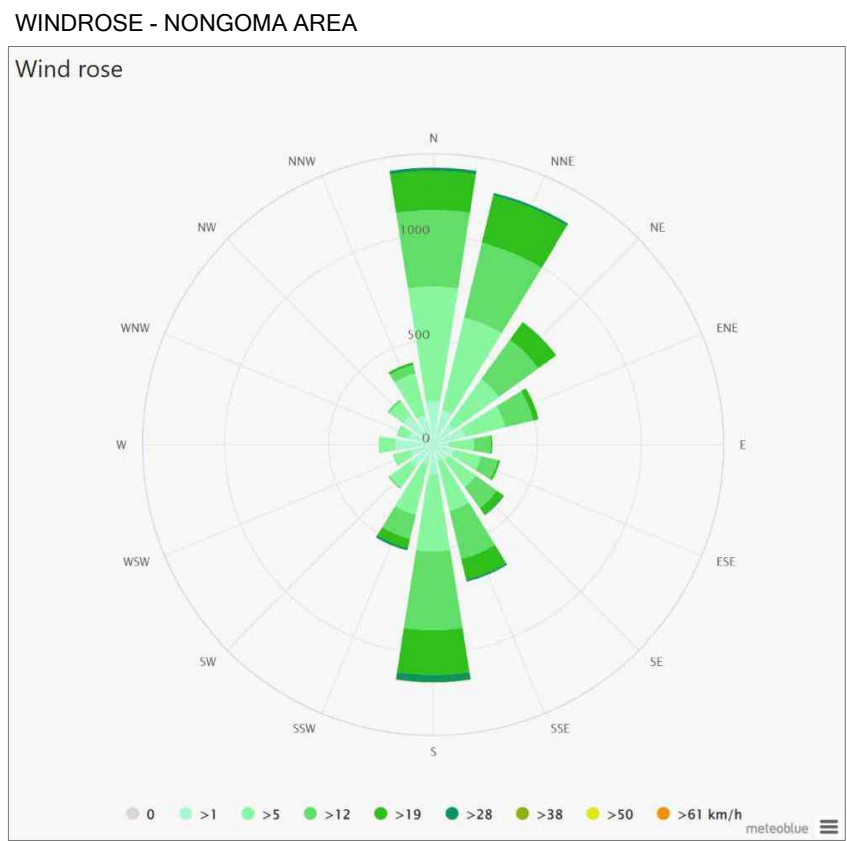

THULASIZWE CLINIC - SITE DEVELOPMENT PLAN
Scale 1:750